


# DESIGN DEVELOPMENT

DRAFT - 03.29.2023




# STEWART PARK RENOVATION

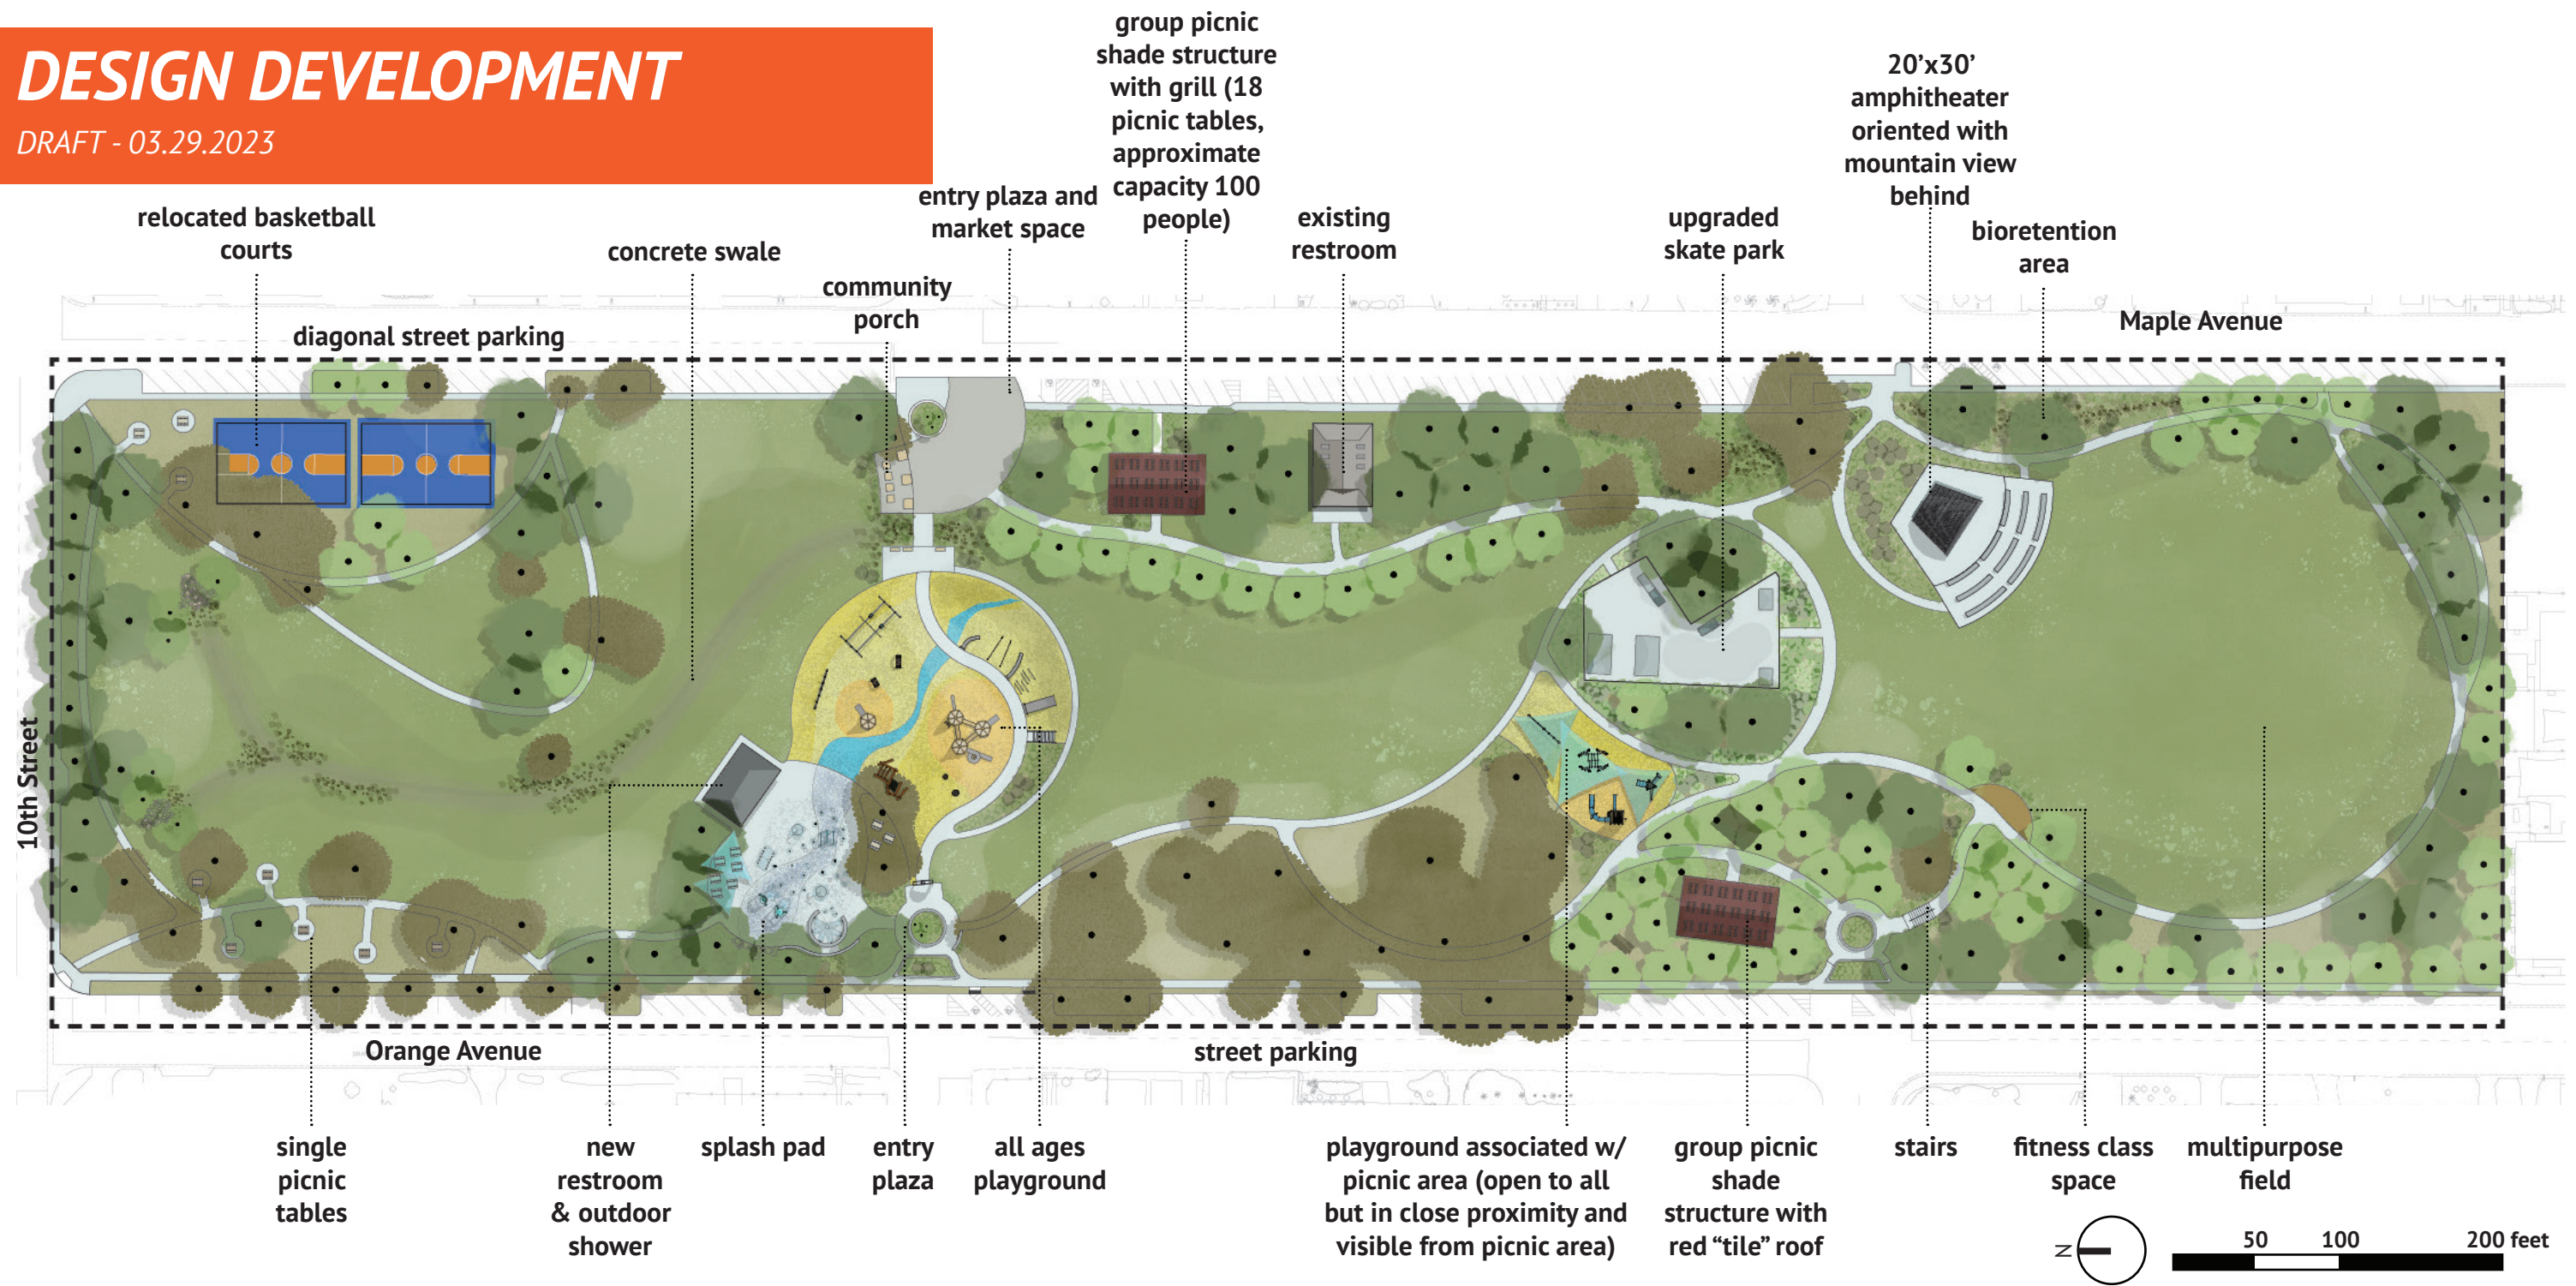


# DESIGN DEVELOPMENT

DRAFT - 03.29.2023

BCWVD 25' Easement

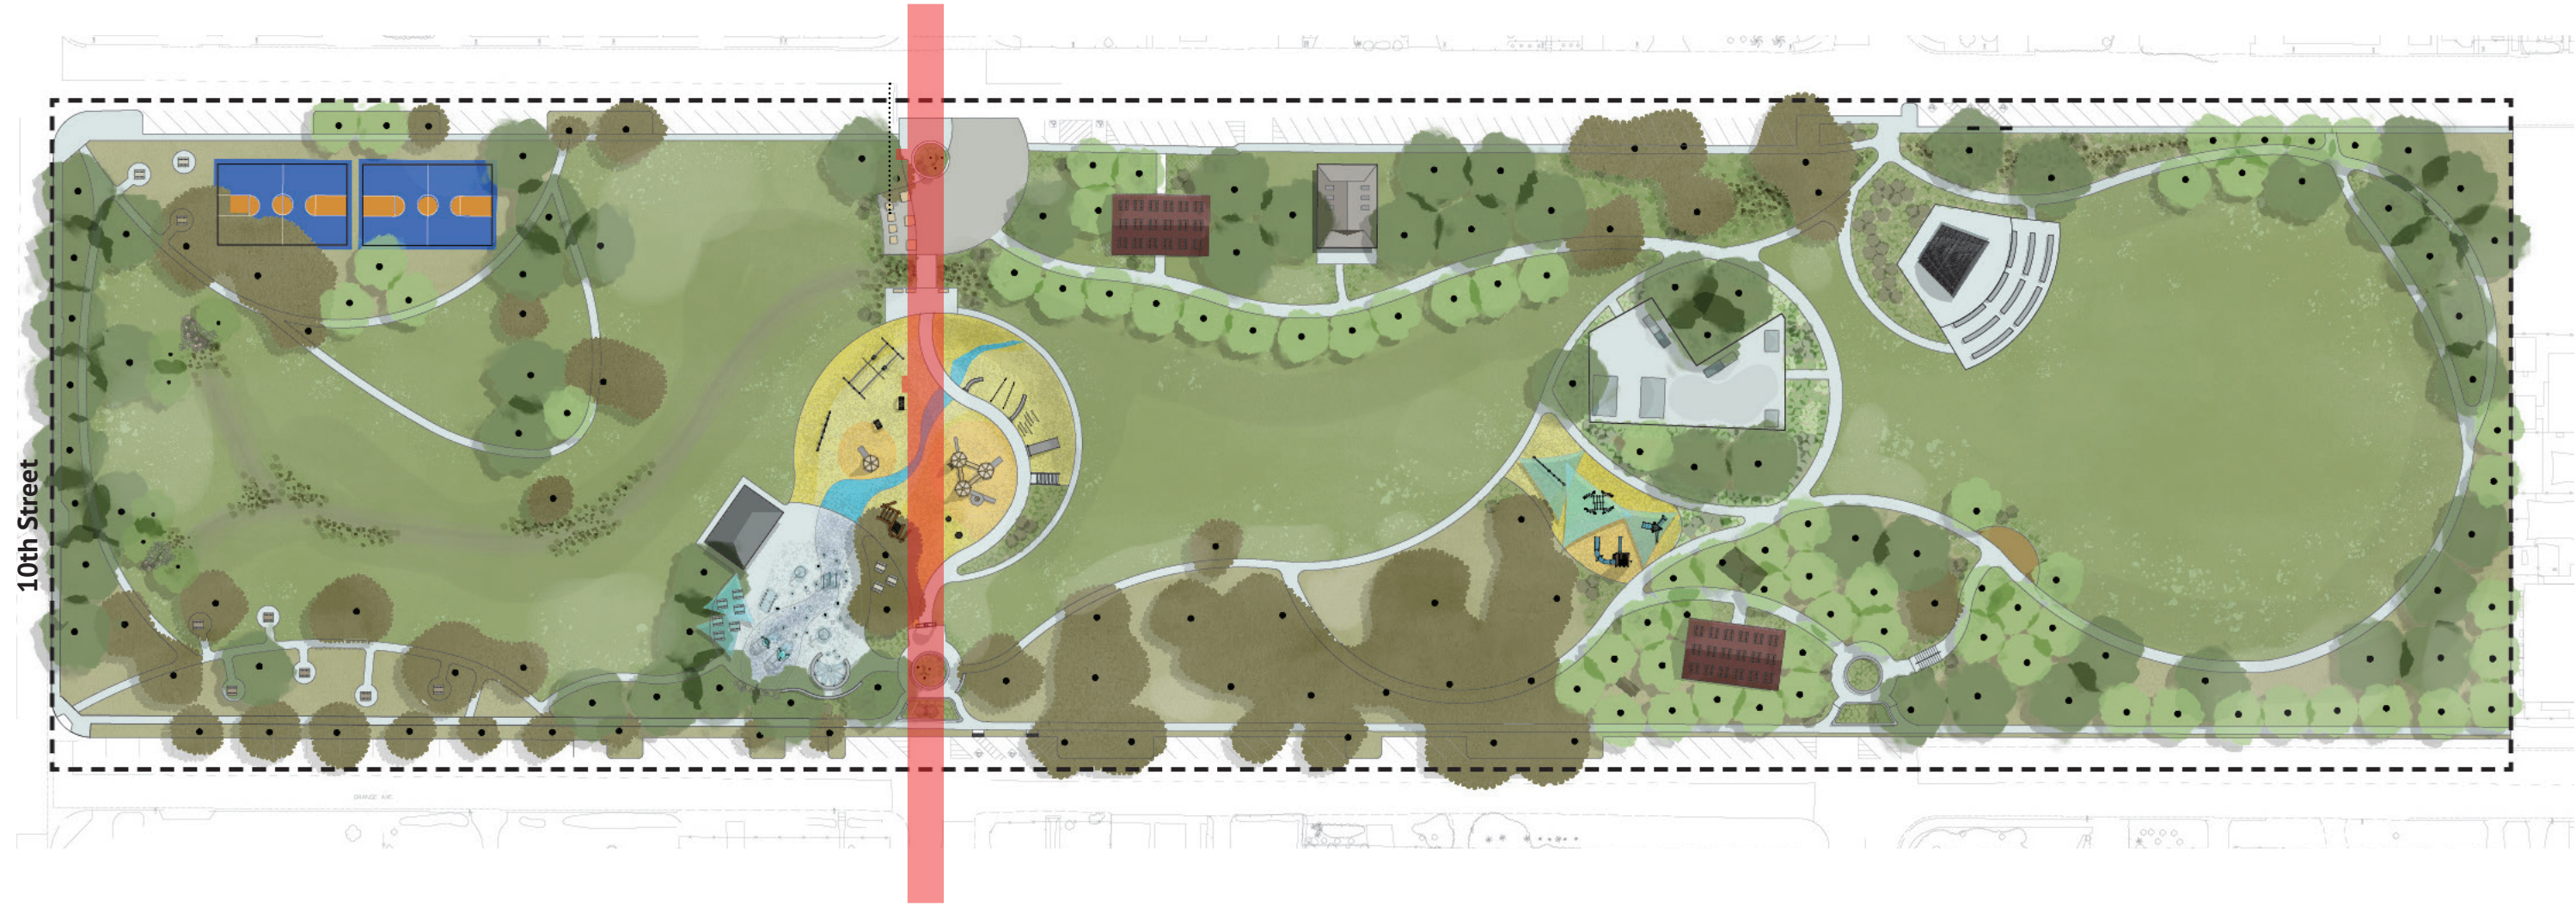

10th Street

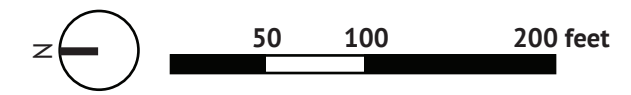


# STEWART PARK RENOVATION



# DESIGN DEVELOPMENT

DRAFT - 03.29.2023



## Adjusted Site Plan

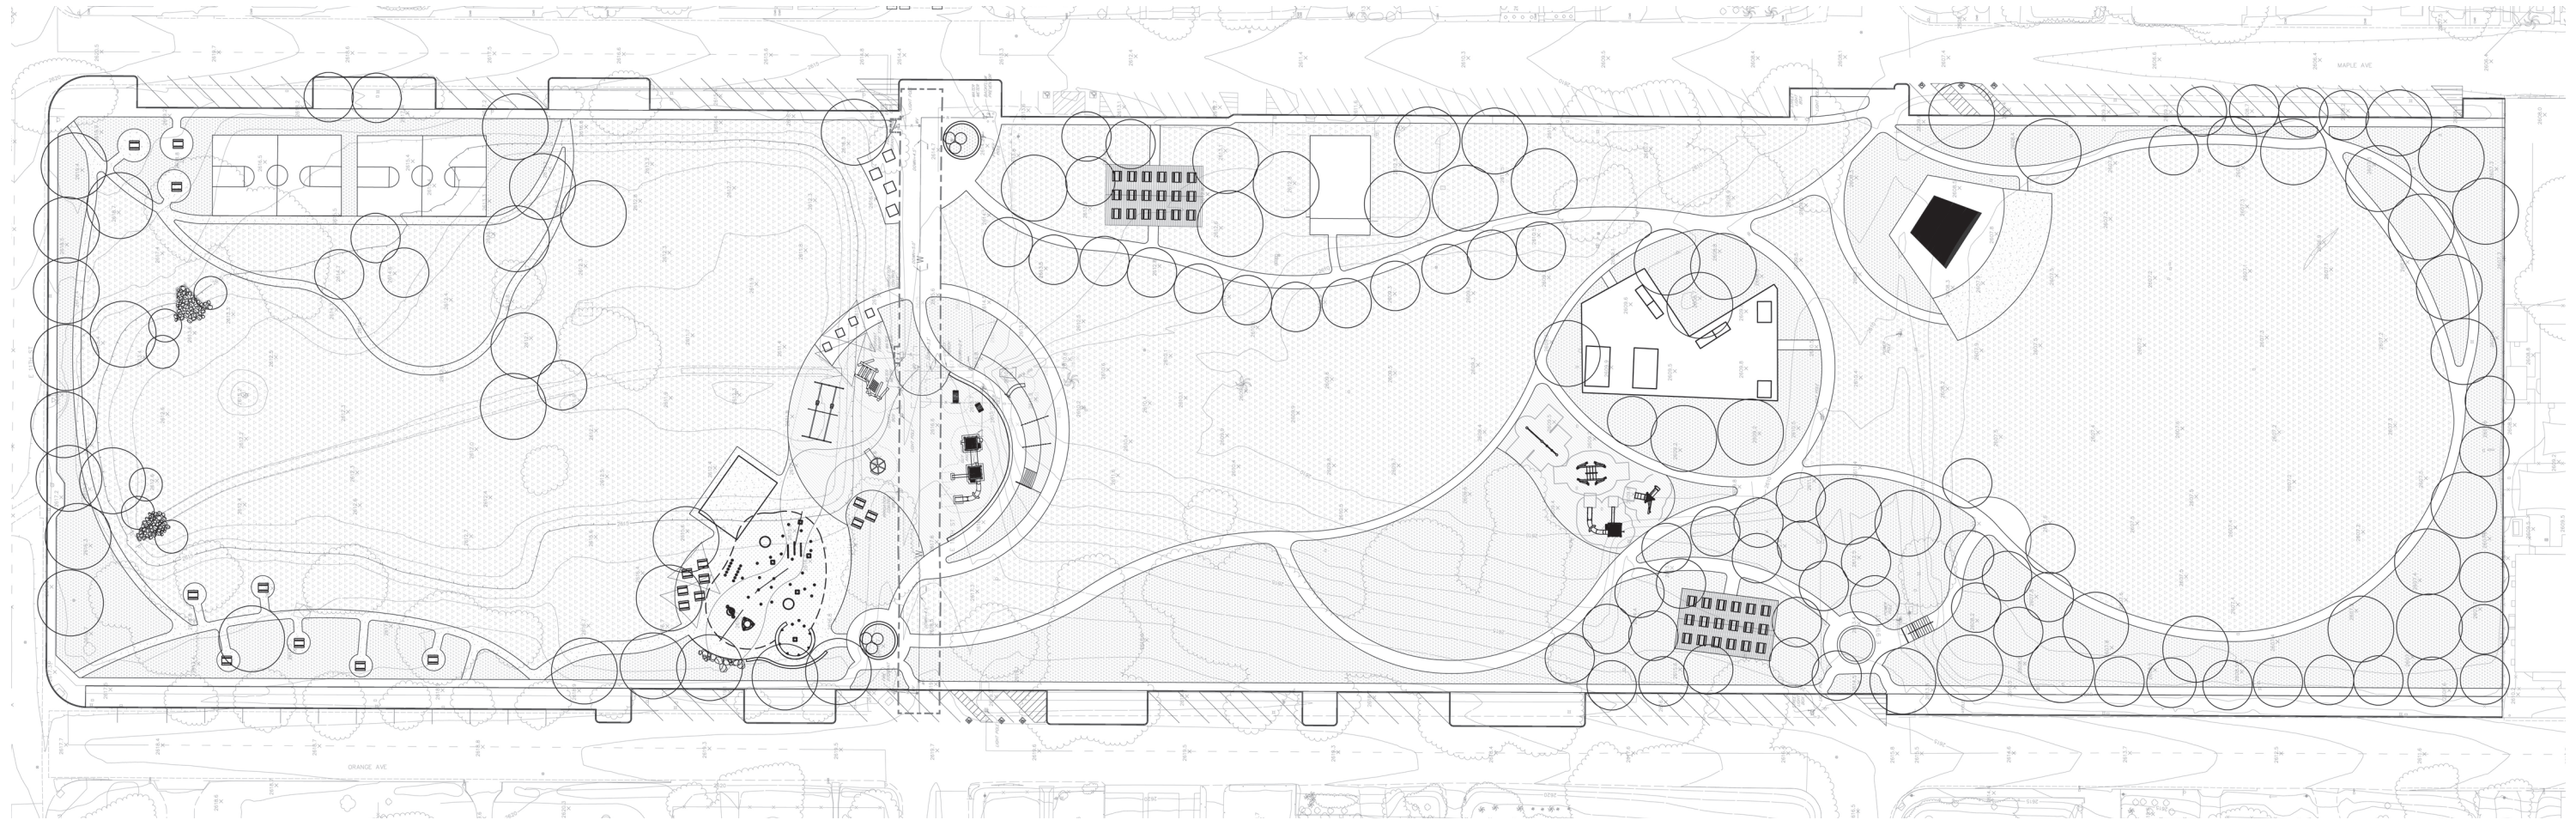

# STEWART PARK RENOVATION



## Preliminary Grading of Playground Wall

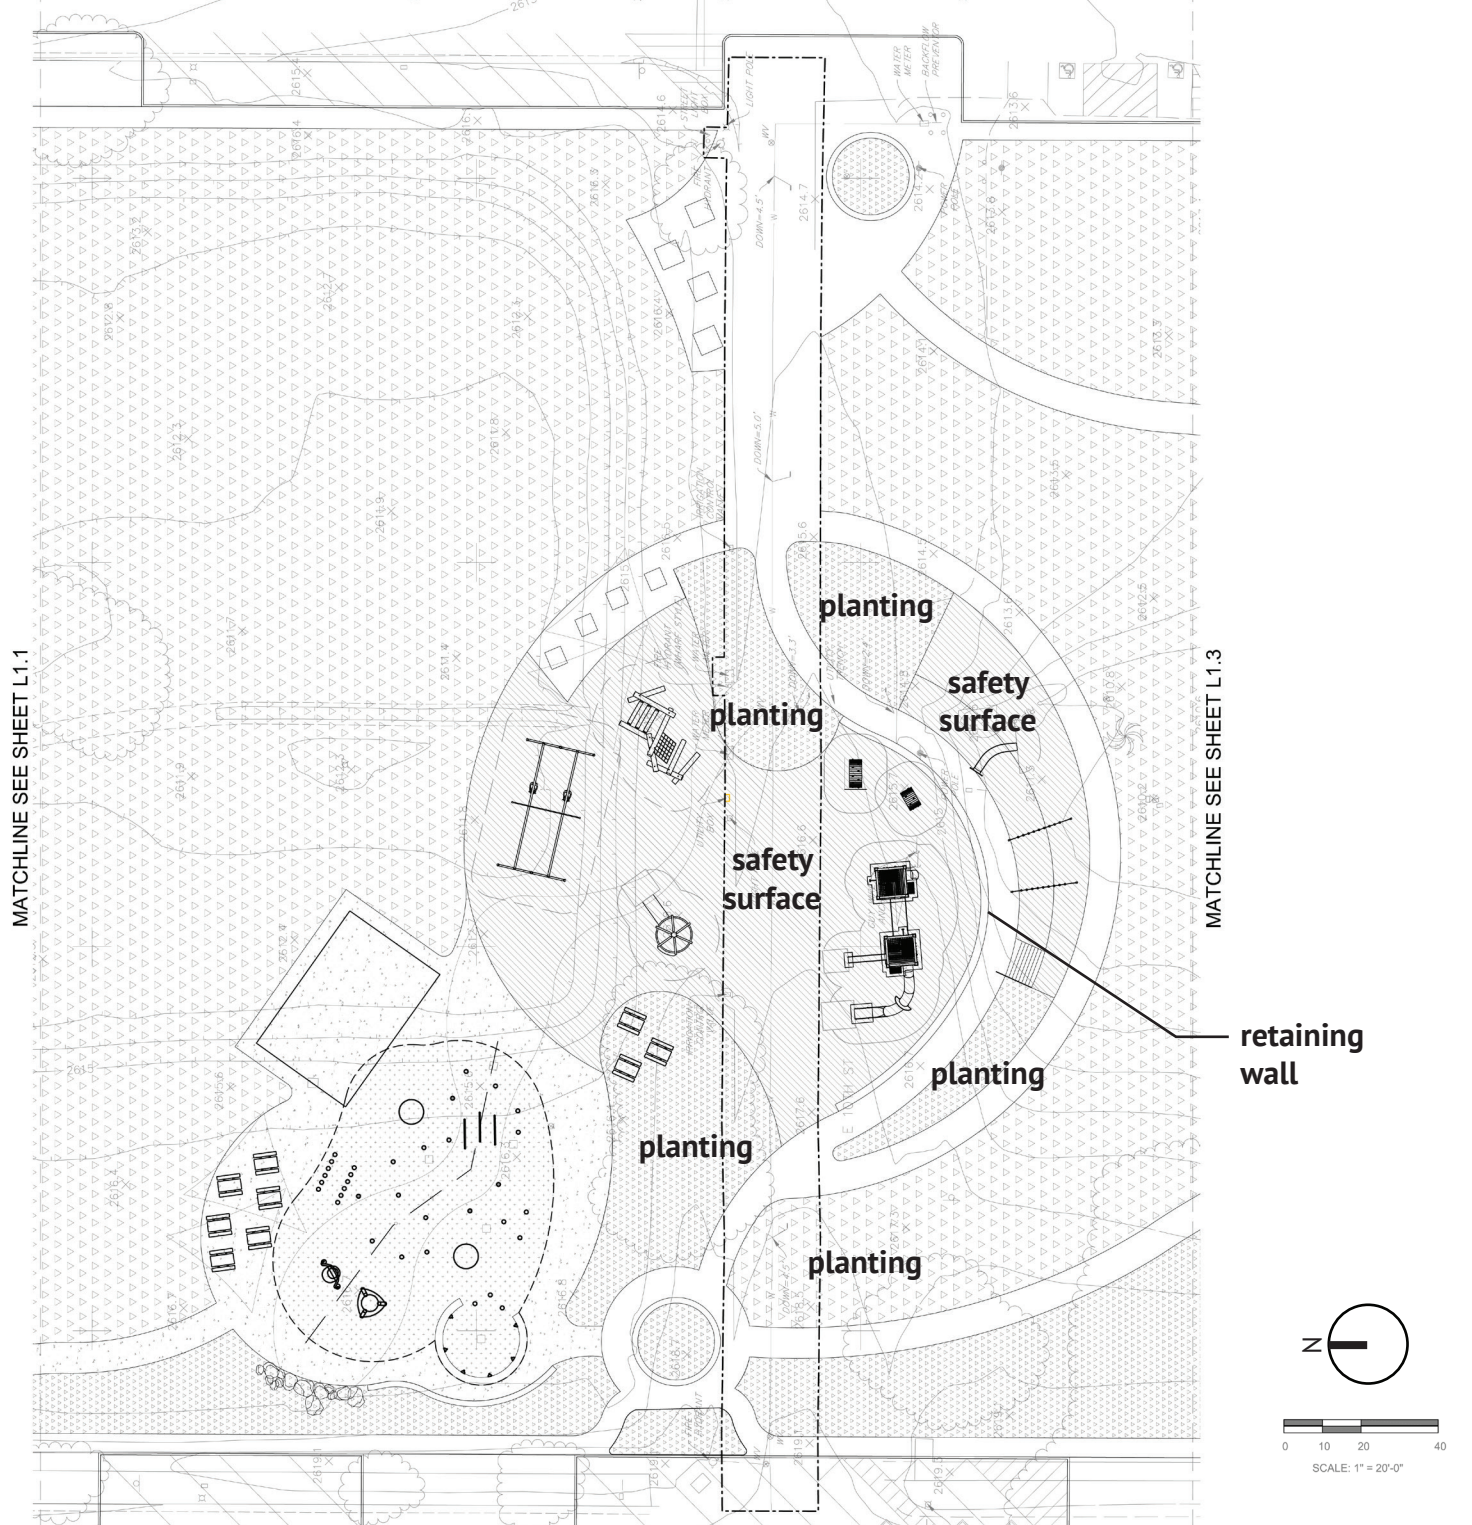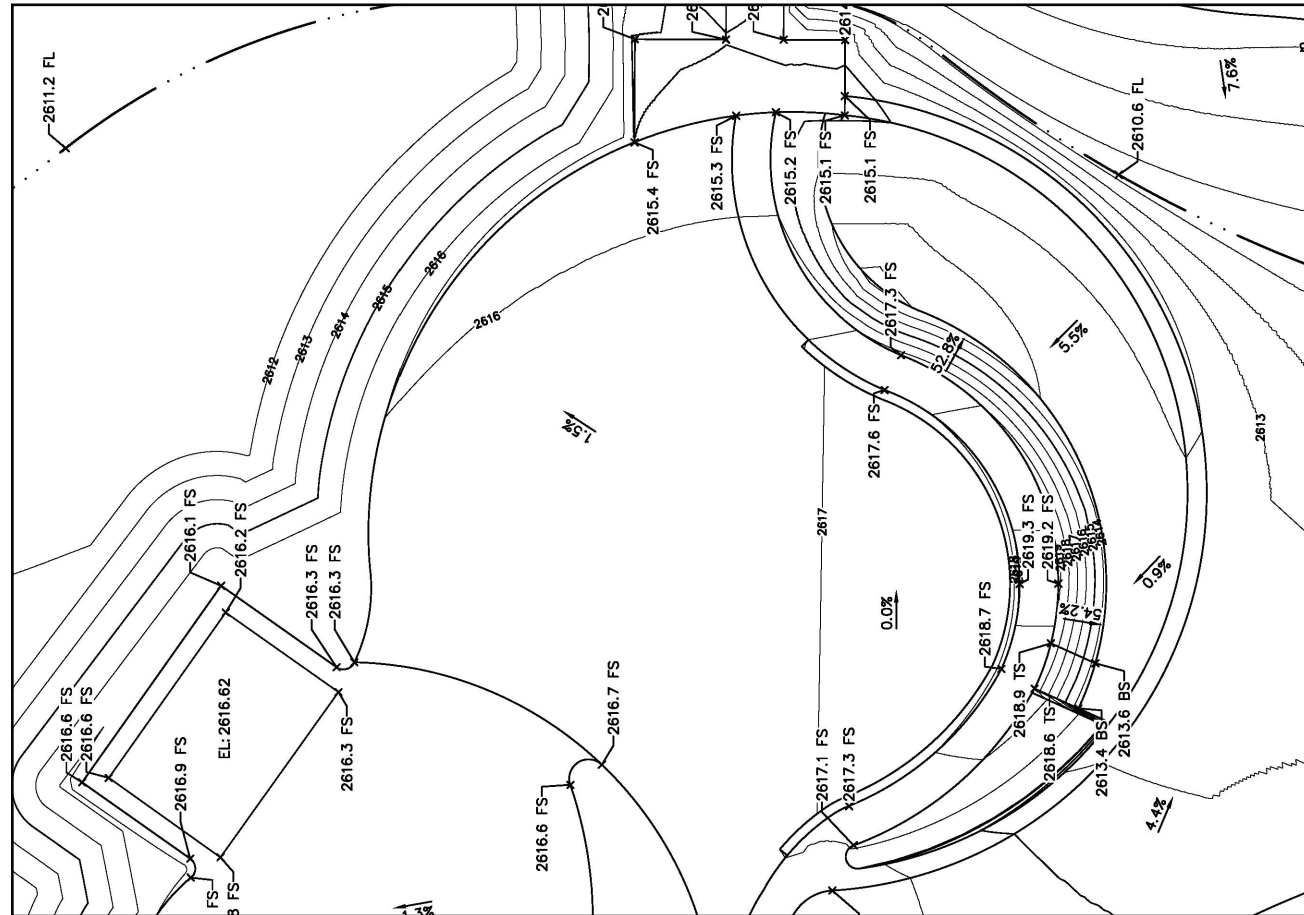



# DESIGN DEVELOPMENT

DRAFT - 03.29.2023

## Playground Renderings



# STEWART PARK RENOVATION



# DESIGN DEVELOPMENT

DRAFT - 03.29.2023

Stage





# STEWART PARK RENOVATION



# DESIGN DEVELOPMENT

DRAFT - 03.29.2023

PROJECT REF#: 11571-3/13/2023-0

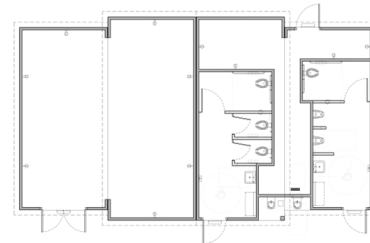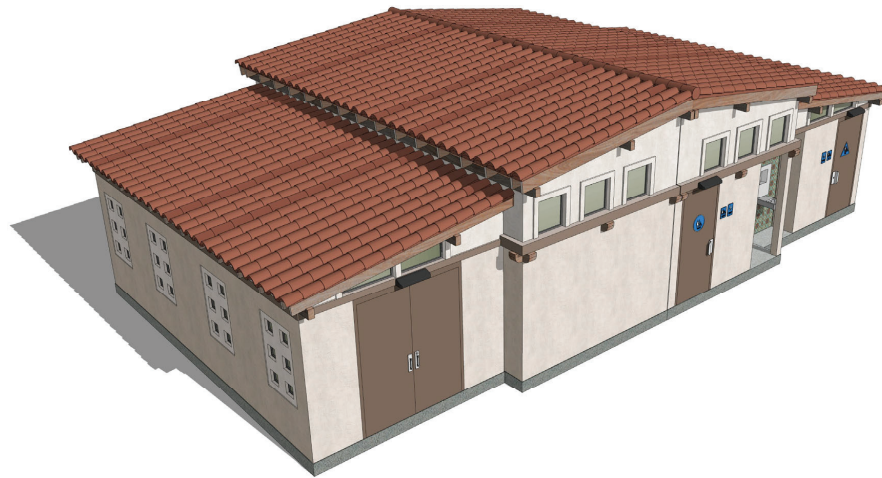

FLOOR PLAN  
SCALE: NOT TO SCALE

**PARK STEWART** BEAUMONT, CALIFORNIA  
RESTROOM/SPLASH PAD BUILDING

**PUBLIC RESTROOM COMPANY**  
Building Better Places To Go.™

ARTIST IMPRESSION: 3D RENDERING ONLY FOR REPRESENTATION. COLORS AND MATERIALS ARE SUBJECT TO CHANGE.

COPYRIGHT 2023, PUBLIC RESTROOM COMPANY. THIS MATERIAL IS THE EXCLUSIVE PROPERTY OF PUBLIC RESTROOM COMPANY AND SHALL NOT BE REPRODUCED, USED OR DISCLOSED TO OTHERS EXCEPT AS AUTHORIZED BY THE WRITTEN PERMISSION OF PUBLIC RESTROOM COMPANY.

www.publicrestroomcompany.com  
2587 BUSINESS PARKWAY  
MINDEN NEVADA 89423  
P: 888-888-2060 F: 888-888-1448

## Restroom and Shade Structures



# STEWART PARK RENOVATION