

# Project Update

60% Construction Drawings

2022 SPRING SUMMER FALL WINTER 2023 SPRING SUMMER FALL WINTER 2024 SPRING SUMMER FALL WINTER

2022

2023

2024

We Are Here

CONCEPTUAL DESIGN

CONSTRUCTION DRAWINGS

PROJECT BID

CONSTRUCTION



30% PS+E: 03/07/2023

60% PS+E \*

90% PS+E \*

100% PS+E

BCVWD METER AND WATER SERVICE REQUEST

EDISON REQUEST FOR NEW INFRASTRUCTURE

EDISON CONSTRUCTION

\* CONSTRUCTIBILITY REVIEW SITE WALK


# STEWART PARK RENOVATION

# Project Update


60% Construction Drawings

## PROPERTY OWNER

City of Beaumont  
550 East 6th Street,  
Beaumont, CA 92223  
951.769.8520

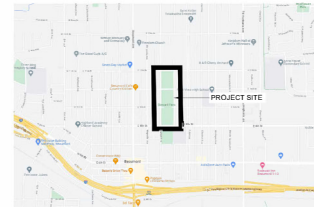

VICINITY MAP

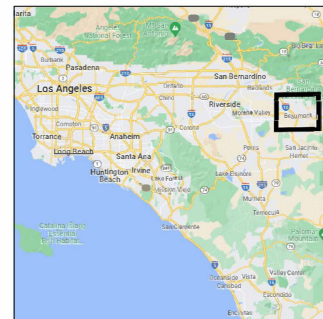

CONTEXT MAP

65% CD Submittal

## Stewart Park Improvement Project

985 Orange Avenue  
Beaumont, CA 92223

May 31, 2023

## PLACEWORKS

## LANDSCAPE ARCHITECTS



2040 BANCROFT WAY, SUITE 400  
BERKELEY, CA 94704  
PHONE (510) 848-3815

BKF Engineers  
**CIVIL ENGINEERS**  
4675 MacArthur Court, SUITE 400  
Newport Beach, CA 92660  
PHONE (949) 562-8460

S+A Irrigation Design and Consulting  
**IRRIGATION**  
38730 Sky Canyon Drive, SUITE C  
Murrieta, CA 92563  
PHONE (951) 763-7985




THE CONTRACTOR SHALL NOTIFY UNDERGROUND SERVICE ALERT  
AND THE CITY PUBLIC WORKS AGENCY AT LEAST 48 HOURS  
(2 WORKING DAYS) PRIOR TO BEGINNING ANY EXCAVATION  
IN THE VICINITY OF UNDERGROUND FACILITIES.

## SHEET INDEX

## ABBREVIATIONS

AT	ASPHALT CONCRETE
AC	ASPHALT
APPROX	APPROXIMATE
L of CL	CENTER LINE
CP	CENTER POINT
CONC	CONCRETE
CONT	CONTINUOUS, CONTINUED
CLF	CHAINLINK FENCE
CLR	CLEAR
DG	DECOMPOSED GRANITE
DET	DETAIL
DI	DIAMETER
EX	EXISTING
EQ	EQUAL
JTS	JOINTS
LF	LINEAR FOOT
LOW	LIMIT OF WORK
MAX	MAXIMUM
MIN	MINIMUM
NI	NEW
O.C.	ON CENTER
O.R.	OWNER'S REPRESENTATIVE
PL	PLANTING/LANDSCAPE AREA
P.O.B.	POINT OF BEGINNING
R	RADIUS
SPEC	SPECIFICATIONS
SF	SQUARE FOOT
TYP	TYPICAL
UNLESS OTHERWISE NOTED	
XX	DETAIL IDENTIFICATION NUMBER
XX	SHEET NUMBER ON WHICH DETAIL IS DRAWN

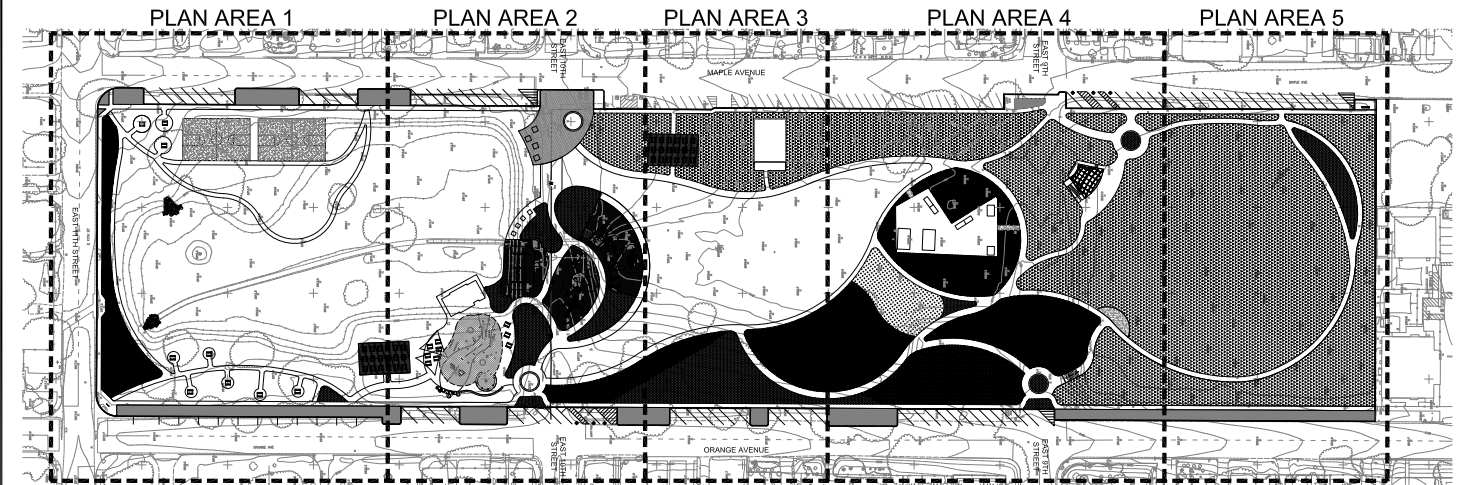

<p>Call 2 Working Days Before You Dig 811</p>	<p>BENCHMARK IS SHOWN "X" AT THE TOP OF A CURB RAMP WITHIN THE SOUTHWEST CURB RETURN AT THE INTERSECTION OF ELEVENTH STREET MAPLE AVENUE. ELEV. 100.00, TBM</p>	DESIGN BY:	REVIEWED BY:	DATE:	CITY OF BEAUMONT, CALIFORNIA	SHEET
		CHECKED BY:	STAFF ENGINEER		SITE PLAN FOR:	G1
BY:	DESCRIPTION:	APPR. DATE:	RECOMMENDED BY:	DATE:	STEWART PARK	FILE NO.:
ENGINEER:	REVISIONS:	CITY:	CITY ENGINEER:	DATE:	SITE REFERENCE PLAN	
			CITY OF BEAUMONT, PUBLIC WORKS DEPARTMENT		30% Submittal	

# STEWART PARK RENOVATION

# Project Update

60% Construction Drawings


PLAN AREA 1

PLAN AREA 2

PLAN AREA 3

PLAN AREA 4


PLAN AREA 5

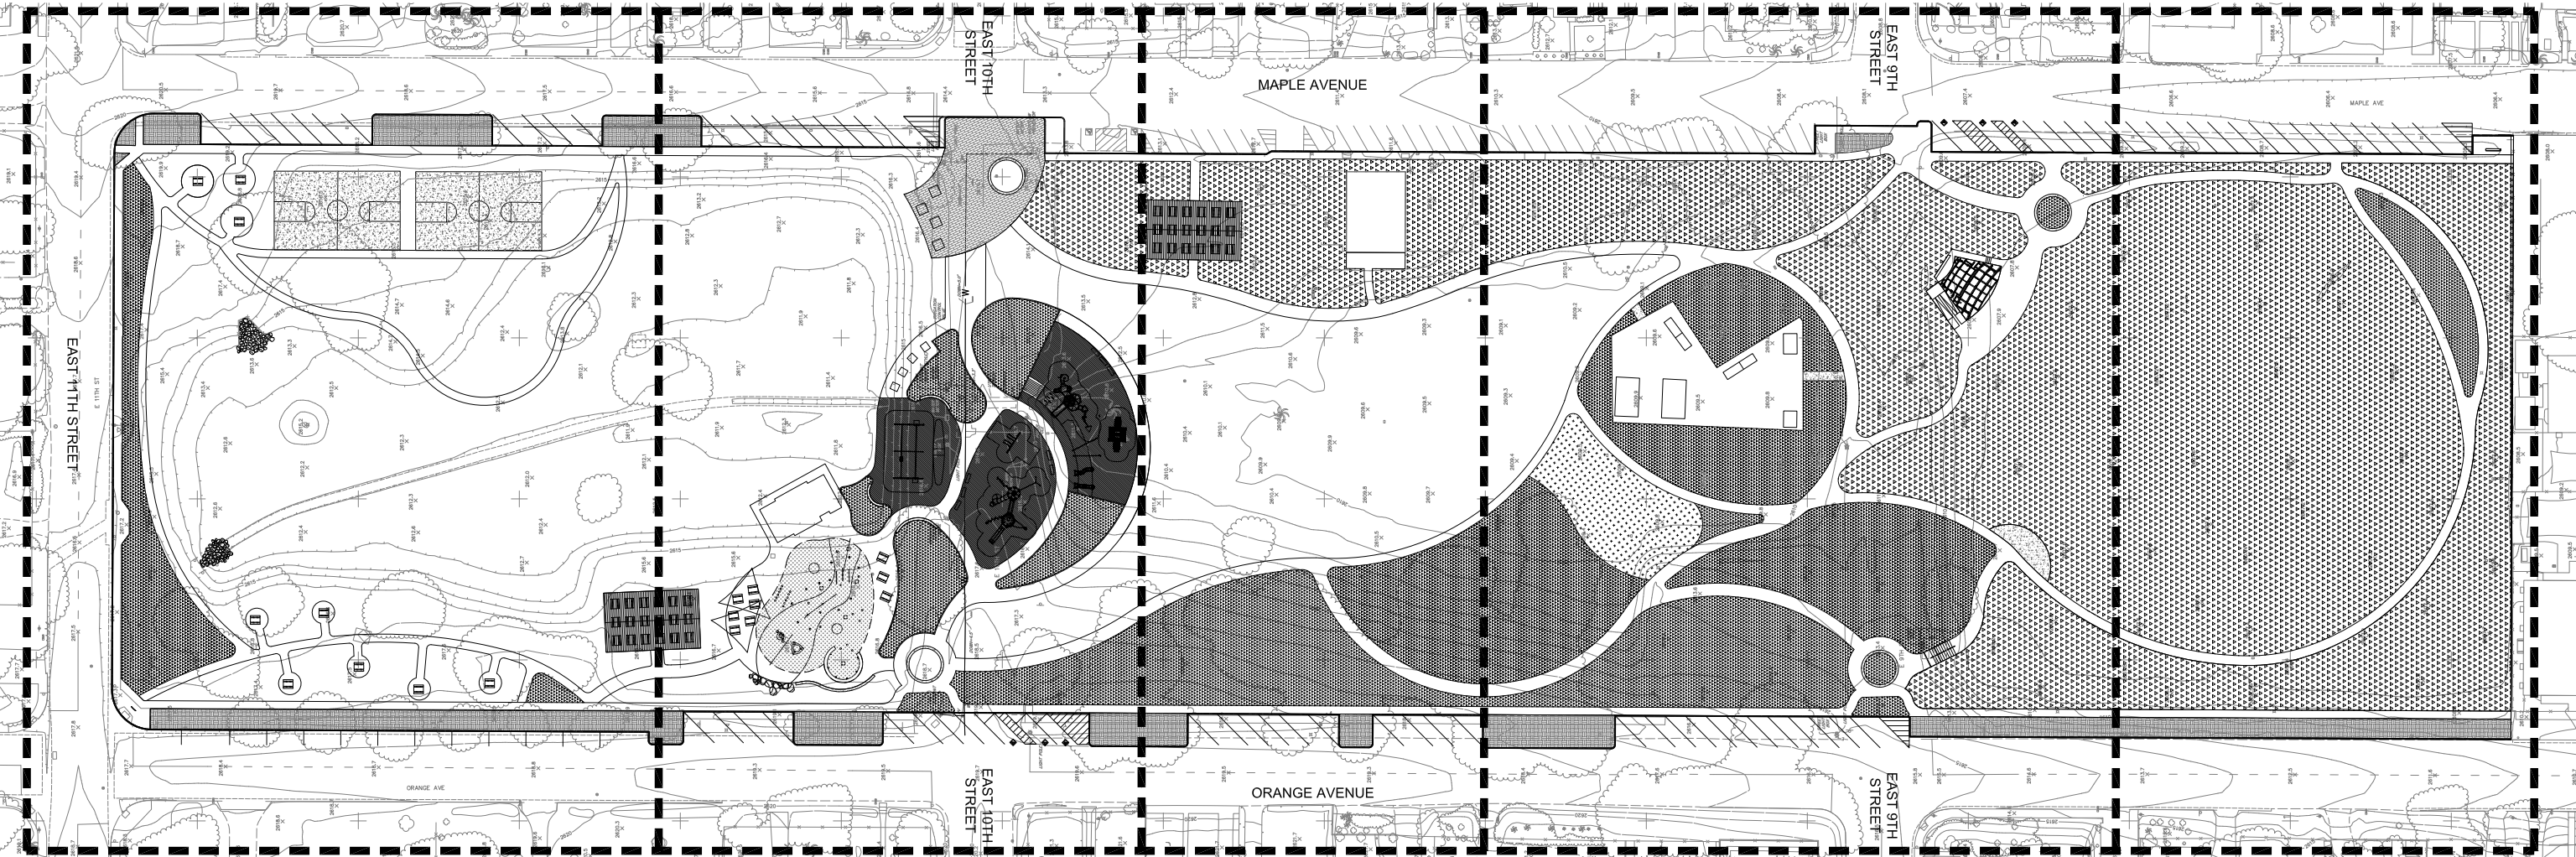

# STEWART PARK RENOVATION

# Project Update


60% Construction Drawings

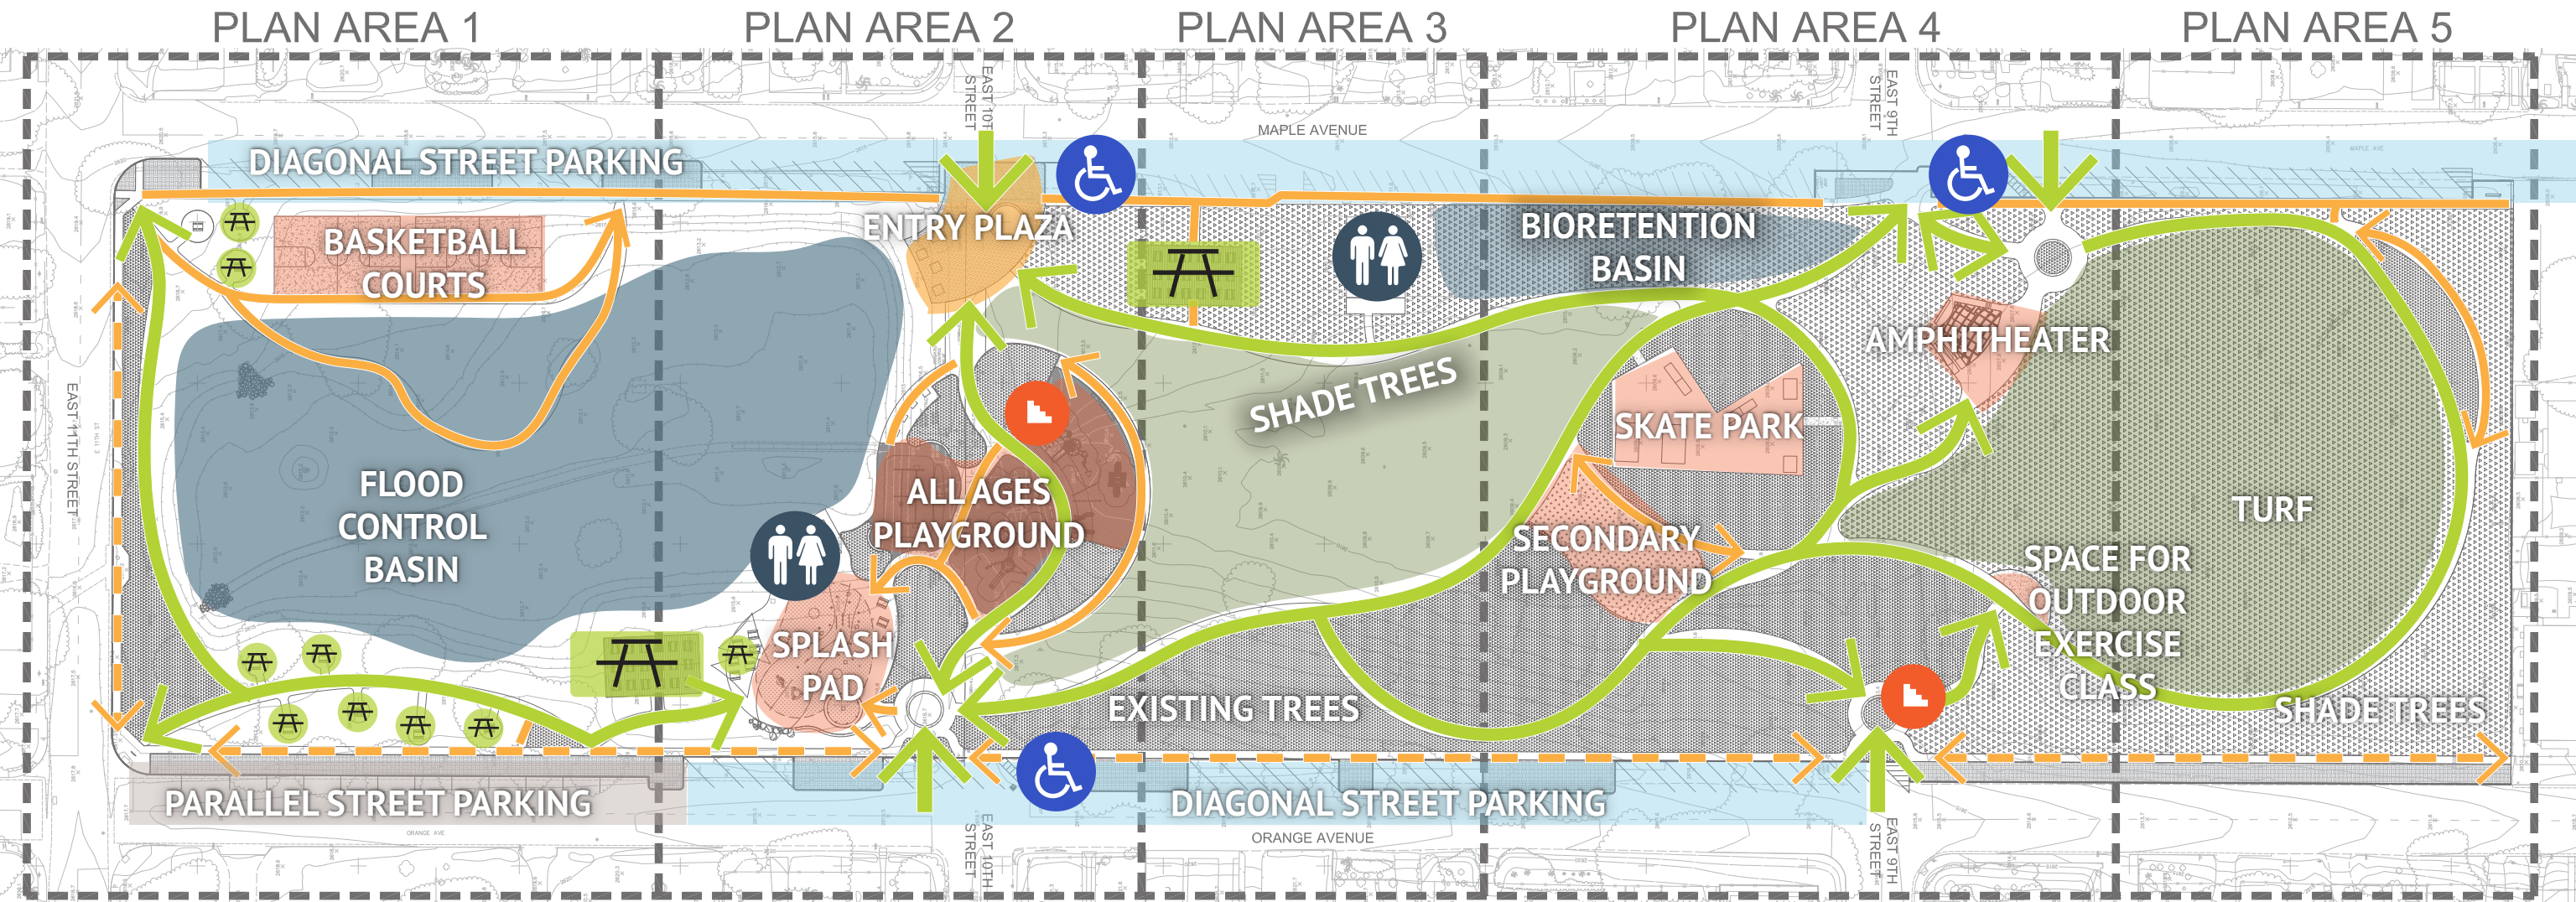

# STEWART PARK RENOVATION

# Project Update

60% Construction Drawings

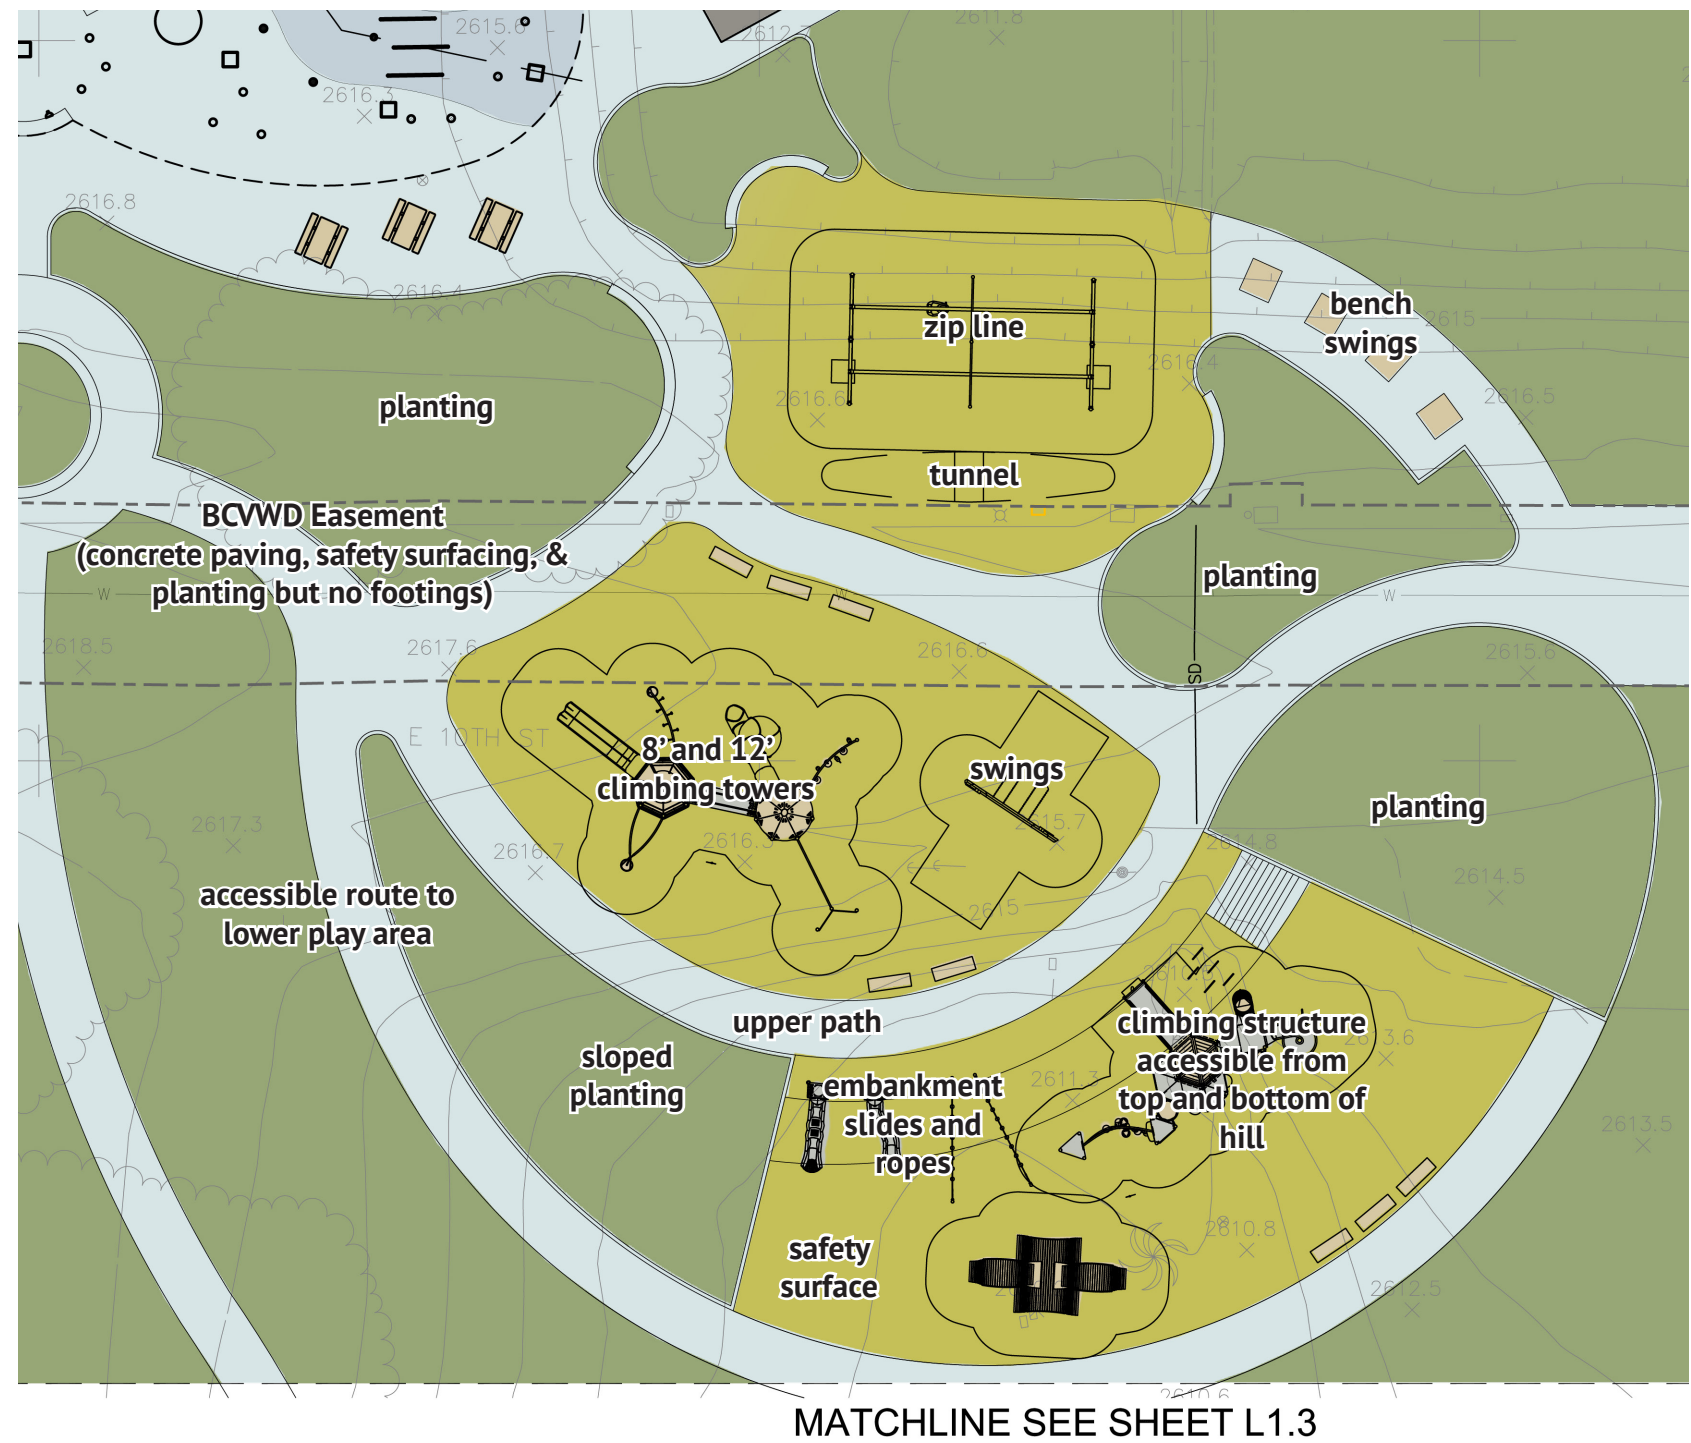

# Project Update

60% Construction Drawings



## Stewart Park Playground

1175054-01-02-01 • 06.15.2023



# STEWART PARK RENOVATION

# Northern Playground

# Project Update

60% Construction Drawings



Stewart Park Playground

1175054-01-02-01 • 06.15.2023



STEWART PARK RENOVATION

Northern Playground

# Project Update

60% Construction Drawings



Stewart Park Playground

1175054-01-02-01 • 06.15.2023



STEWART PARK RENOVATION

Northern Playground



# Project Update

60% Construction Drawings



Stewart Park Playground

1175054-01-02-01 • 06.15.2023



STEWART PARK RENOVATION

Northern Playground

# Project Update

60% Construction Drawings



## Stewart Park Playground

1175054-01-02-01 • 06.15.2023



STEWART PARK RENOVATION

**Northern Playground**

# Project Update

60% Construction Drawings



Stewart Park Playground

1175054-01-02-01 • 06.15.2023



STEWART PARK RENOVATION

Northern Playground

# Project Update

60% Construction Drawings



Stewart Park Playground

1175054-01-02-01 • 06.15.2023




STEWART PARK RENOVATION

Northern Playground

# Project Update


60% Construction Drawings

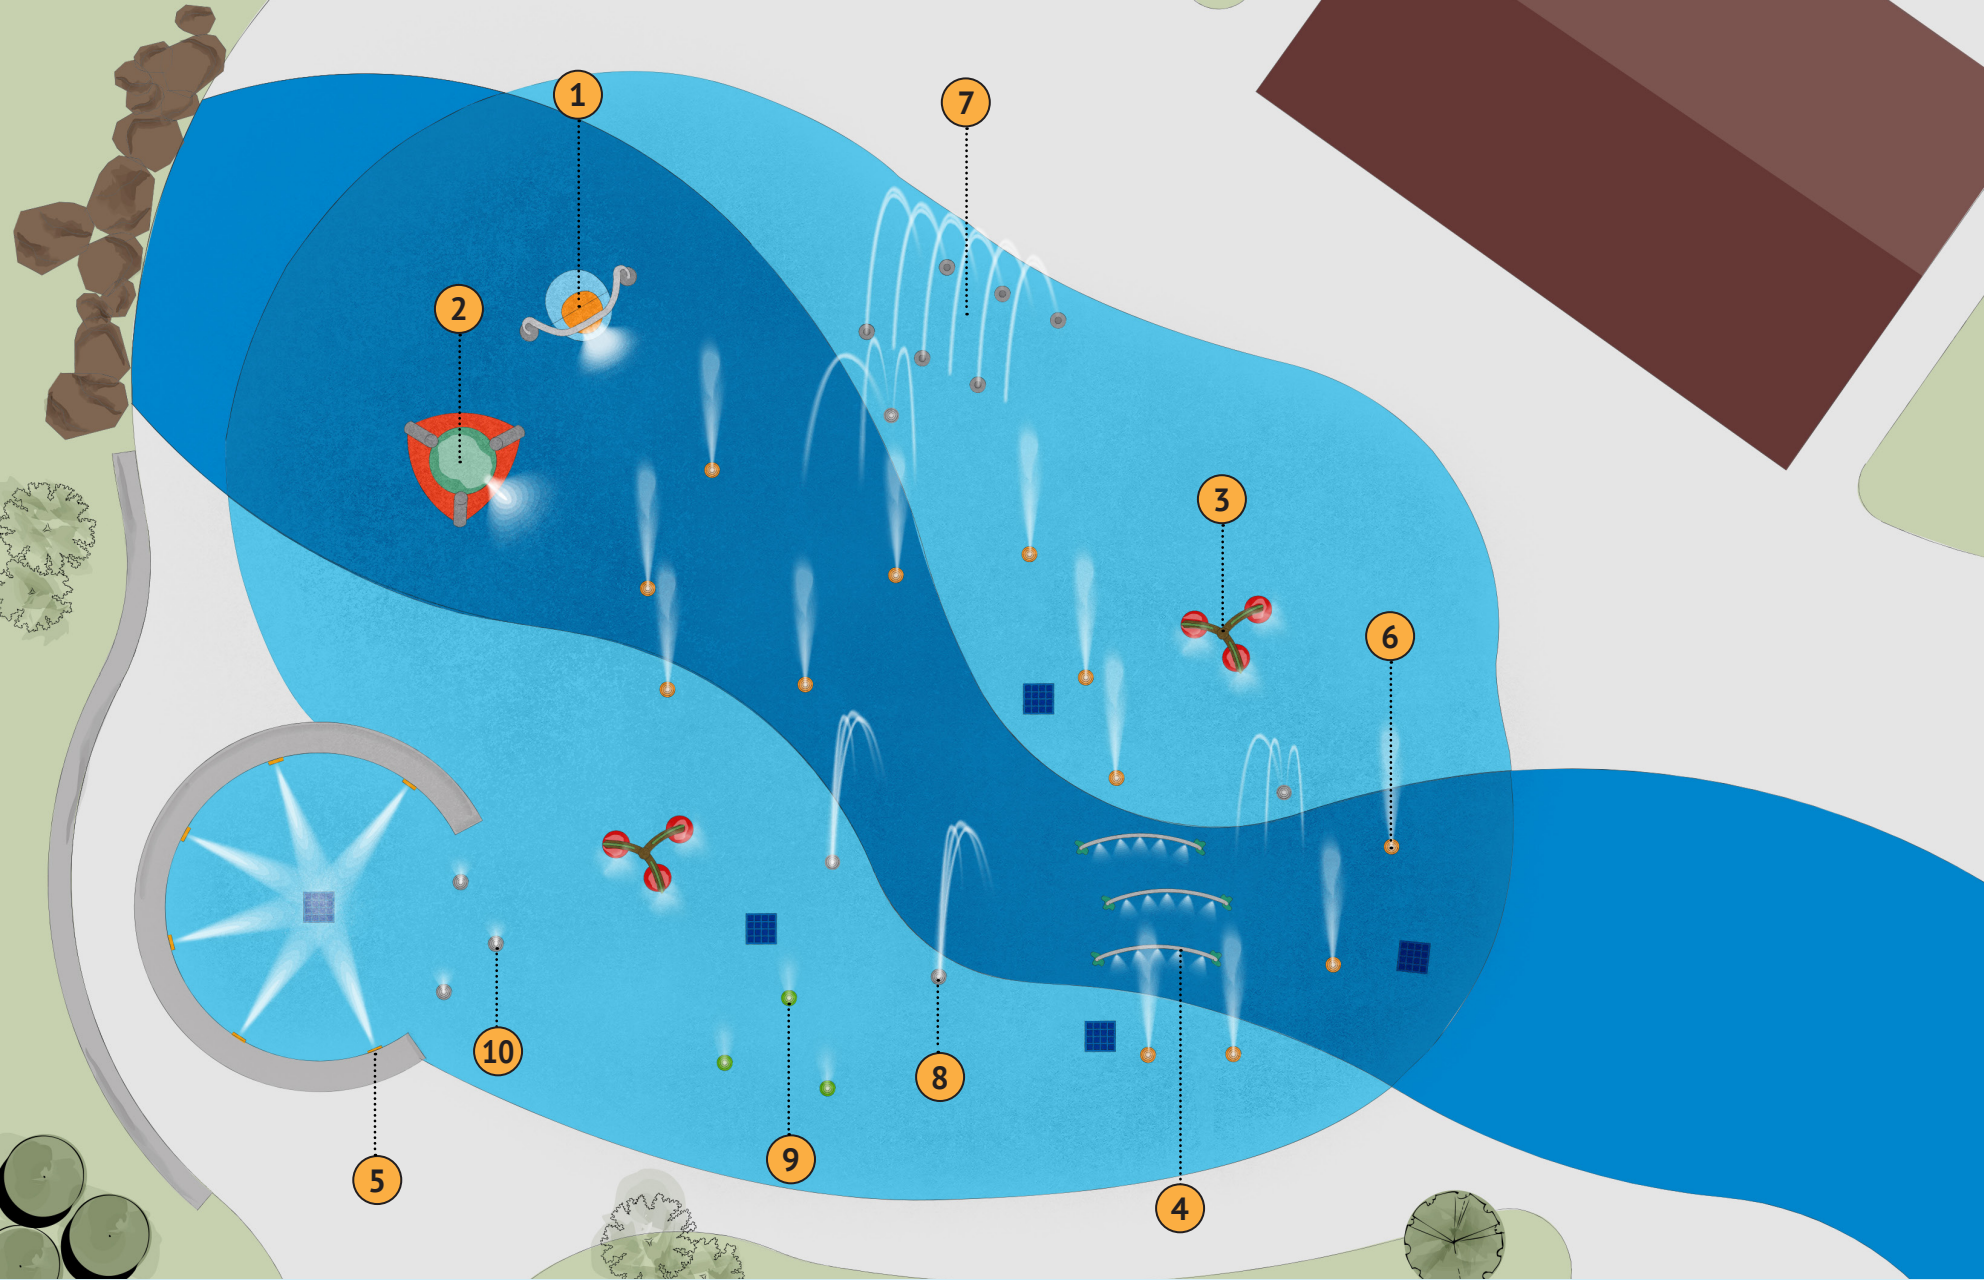


## structures



VersoSplash

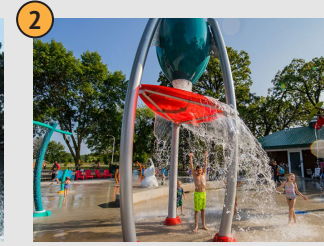

Flash Flood

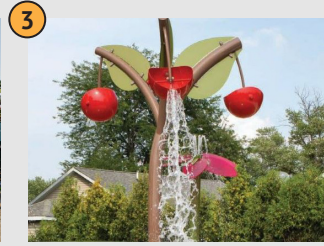

BucketTrio



Ripple Run



Sidewall Fan Spray

## spray ground




Jumping Stream Jet



Arch Jet Tunnel



Triple Arch Jet

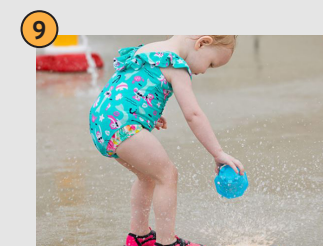

Crackle Corn



Triple Mist

# STEWART PARK RENOVATION

# Splash Pad

# Project Update

60% Construction Drawings



Stewart Park Playground

1175054-01-02-01 • 06.15.2023



STEWART PARK RENOVATION

**Southern Playground**


# Project Update

60% Construction Drawings



Stewart Park Playground

1175054-01-02-01 • 06.15.2023


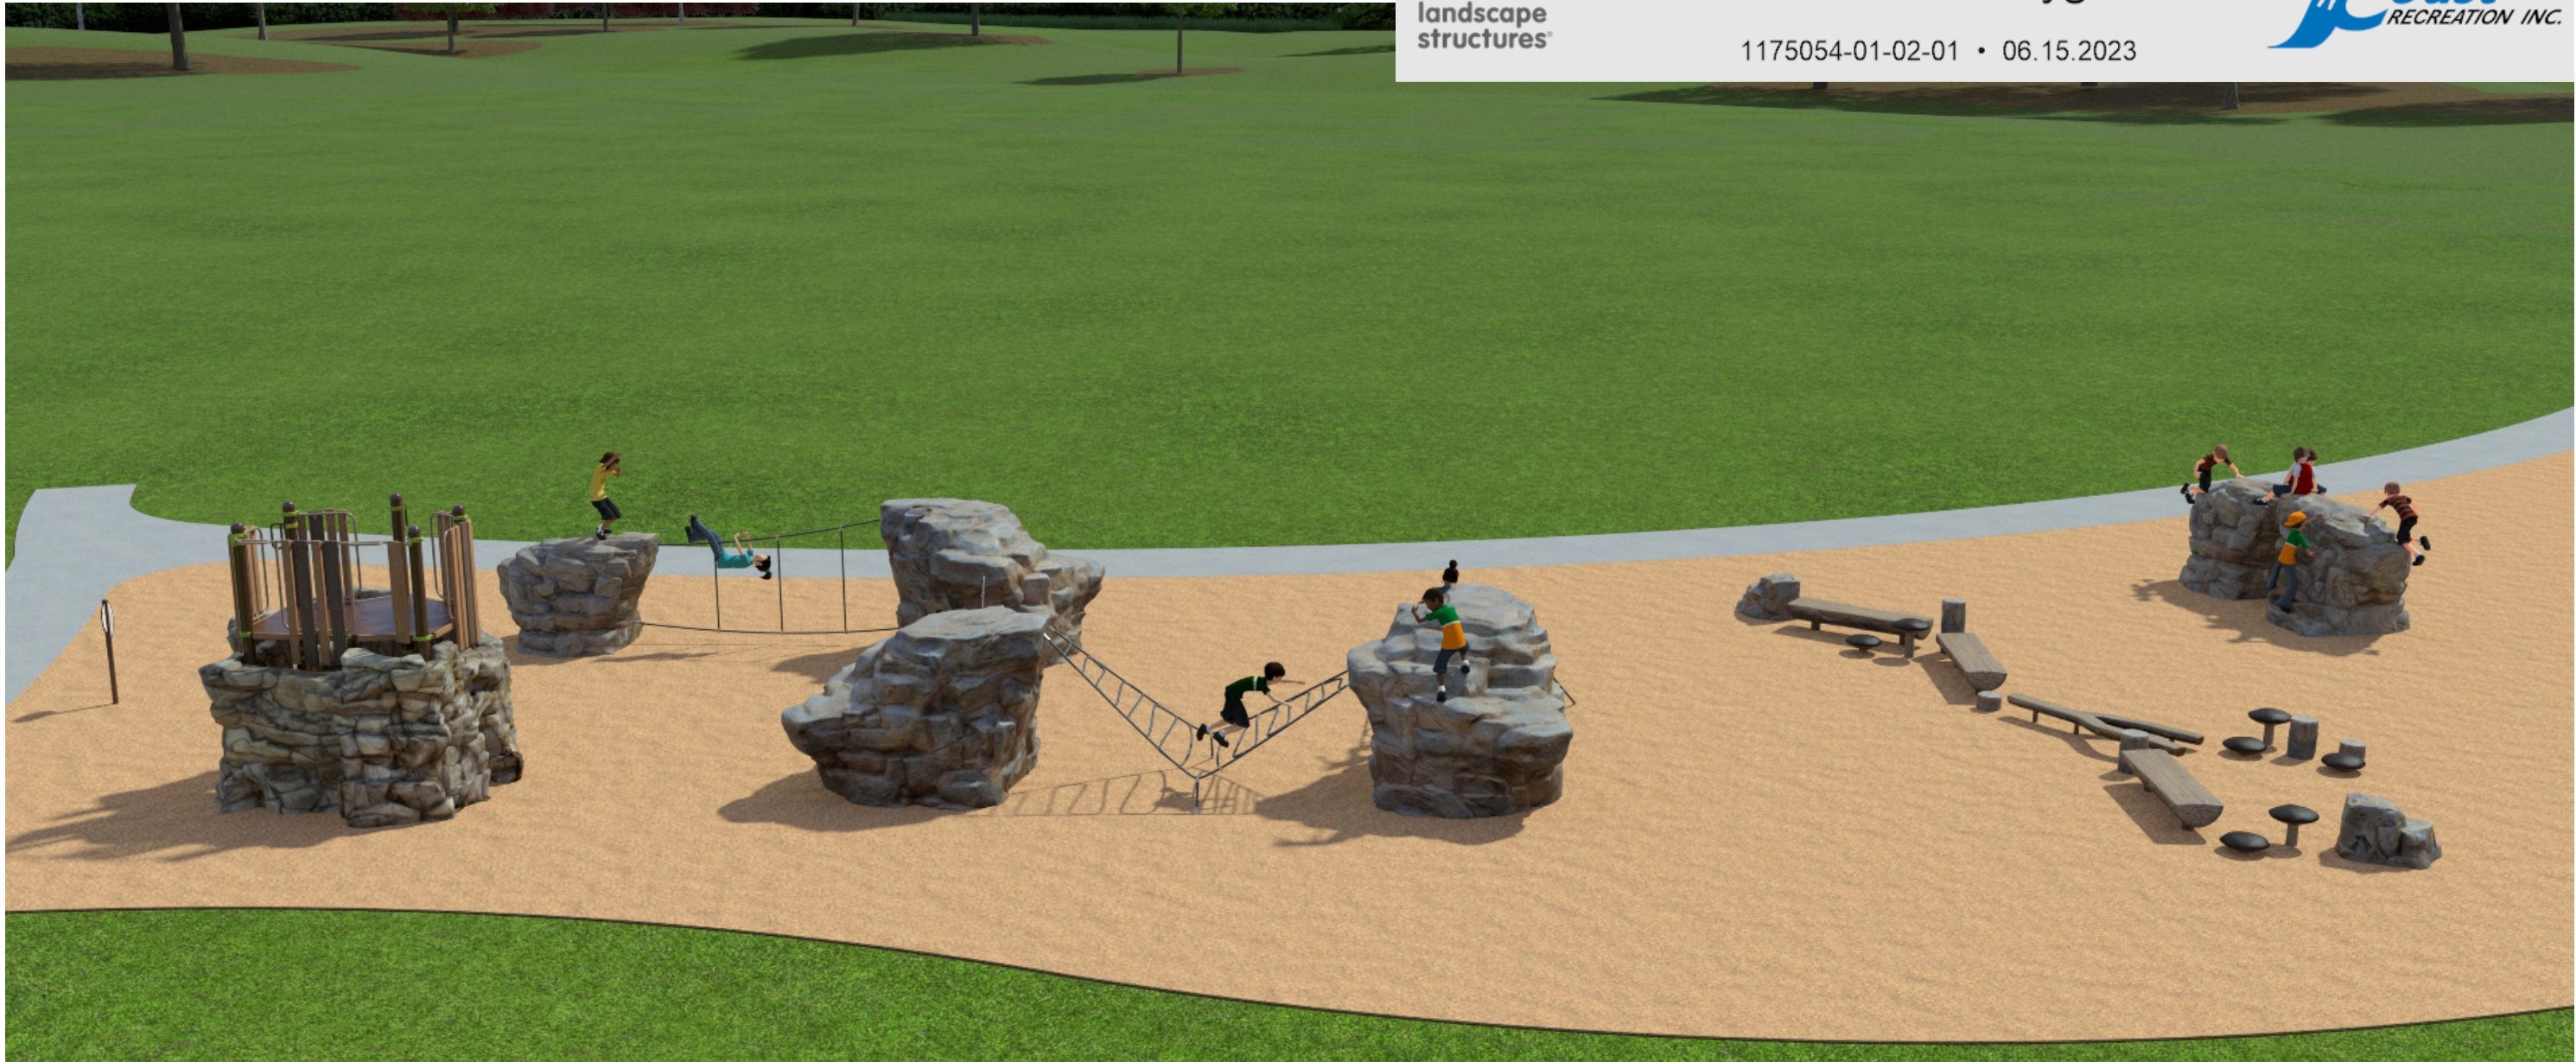


STEWART PARK RENOVATION

Southern Playground

# Project Update

60% Construction Drawings

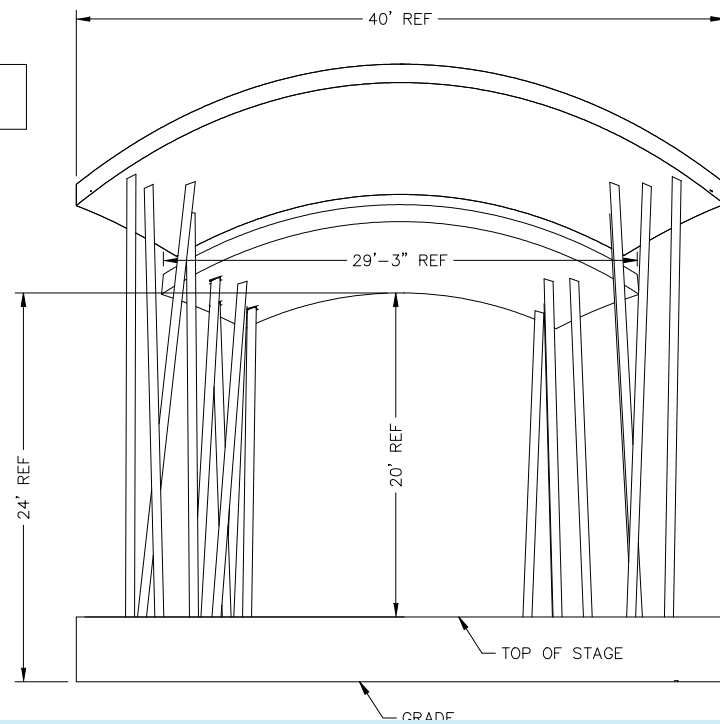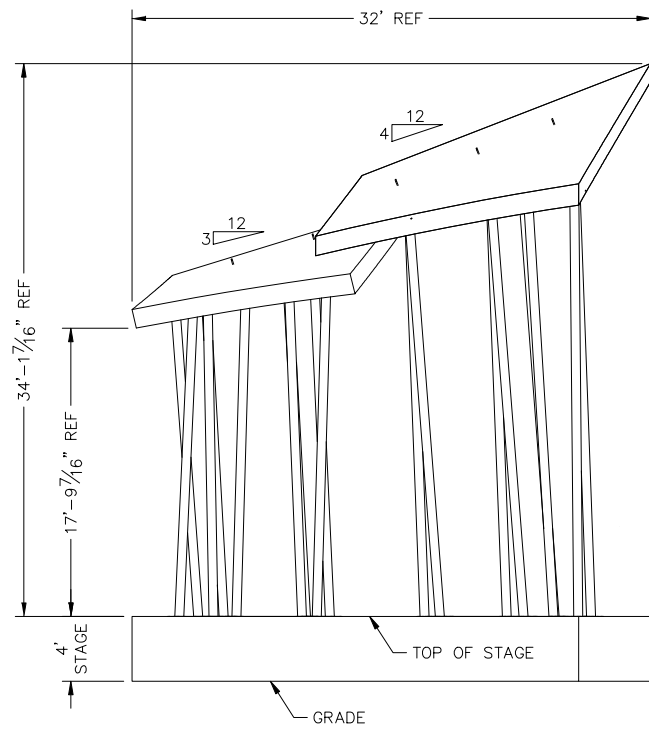


STANDING SEAM ROOF PANELS OVER T&G ROOF DECK

REMOVABLE LIFTING POINTS

T&G CEILING

ROUND COLUMNS

STAGE BY OTHERS

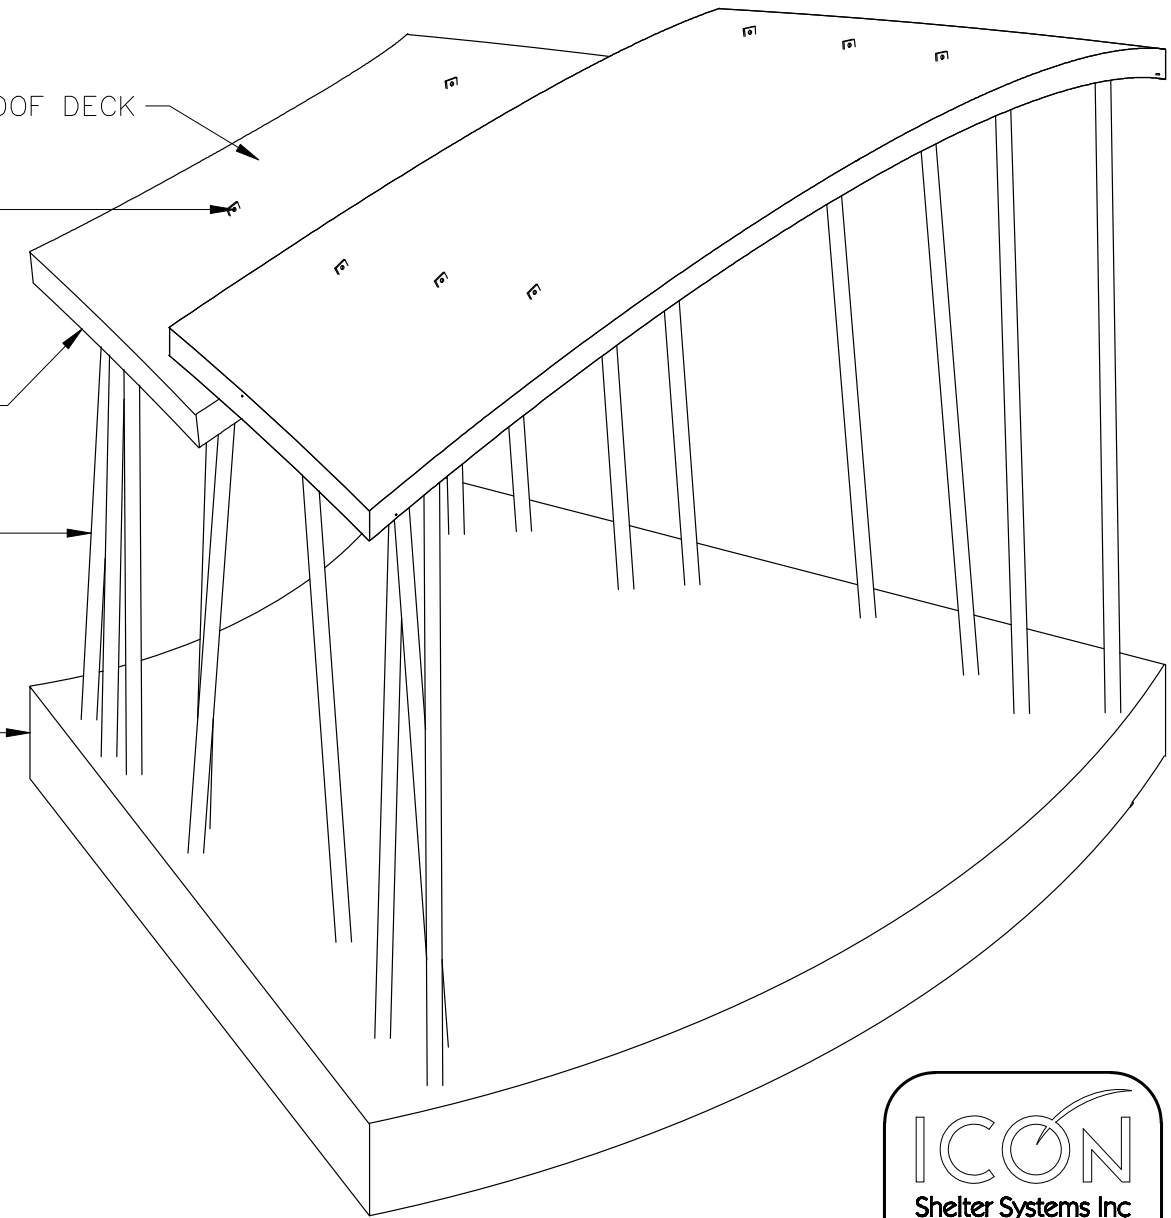

ICON

Shelter Systems Inc

DISTINCTIVE STEEL SHELTERS

WWW.ICONSHELTERS.COM

COPYRIGHT 2004, ICON SHELTER SYSTEMS, INC.

1455 LINCOLN AVE.  
HOLLAND MI, 49423

616.396.0919  
800.748.0985  
616.396.0944 FX




# STEWART PARK RENOVATION

# Amphitheater



# Project Update

60% Construction Drawings

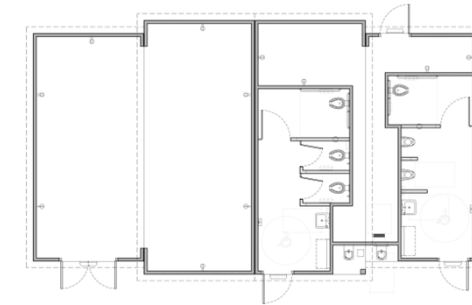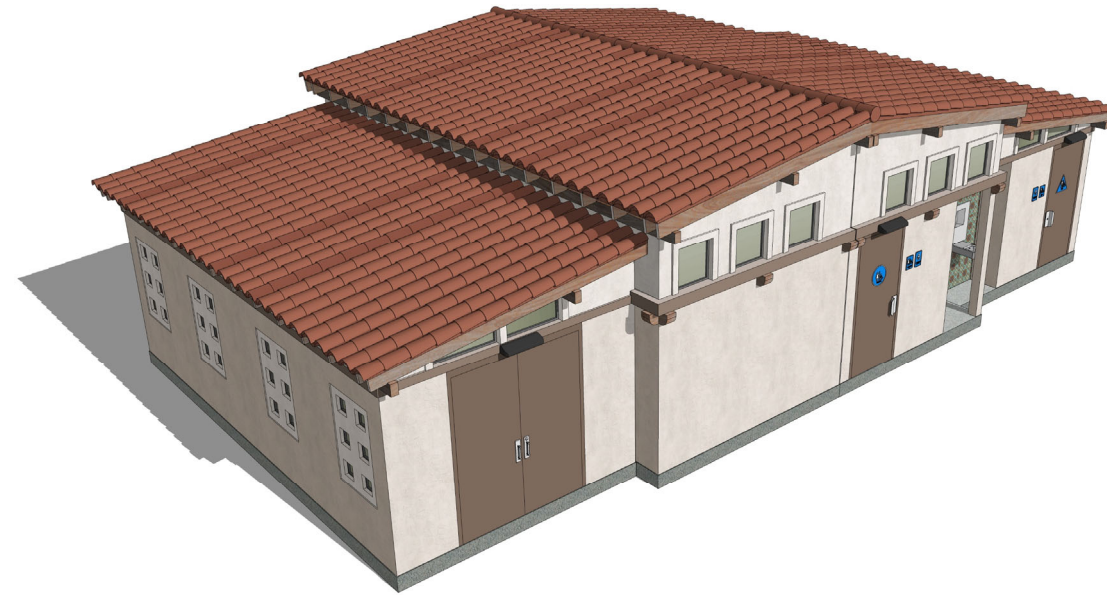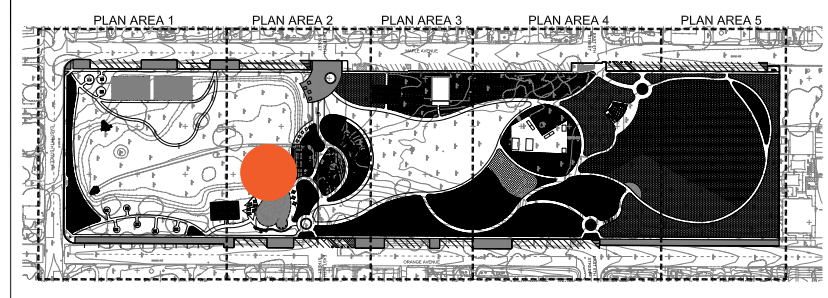

**FLOOR PLAN**  
SCALE: NOT TO SCALE

**PARK STEWART** BEAUMONT, CALIFORNIA  
RESTROOM/ SPLASH PAD BUILDING



[www.PublicRestroomCompany.com](http://www.PublicRestroomCompany.com)


2587 BUSINESS PARKWAY  
MINDEN NEVADA 89423  
P: 888-888-2060 F: 888-888-1448

ARTIST IMPRESSION: 3D RENDERING ONLY FOR REPRESENTATION. COLORS AND MATERIALS ARE SUBJECT TO CHANGE.  
COPYRIGHT 2023, PUBLIC RESTROOM COMPANY. THIS MATERIAL IS THE EXCLUSIVE PROPERTY OF PUBLIC RESTROOM COMPANY AND SHALL NOT BE REPRODUCED, USED OR DISCLOSED TO OTHERS EXCEPT AS AUTHORIZED BY THE WRITTEN PERMISSION OF PUBLIC RESTROOM COMPANY.

# STEWART PARK RENOVATION RESTROOM & SPLASH PAD EQUIPMENT ROOM

# Project Update

60% Construction Drawings

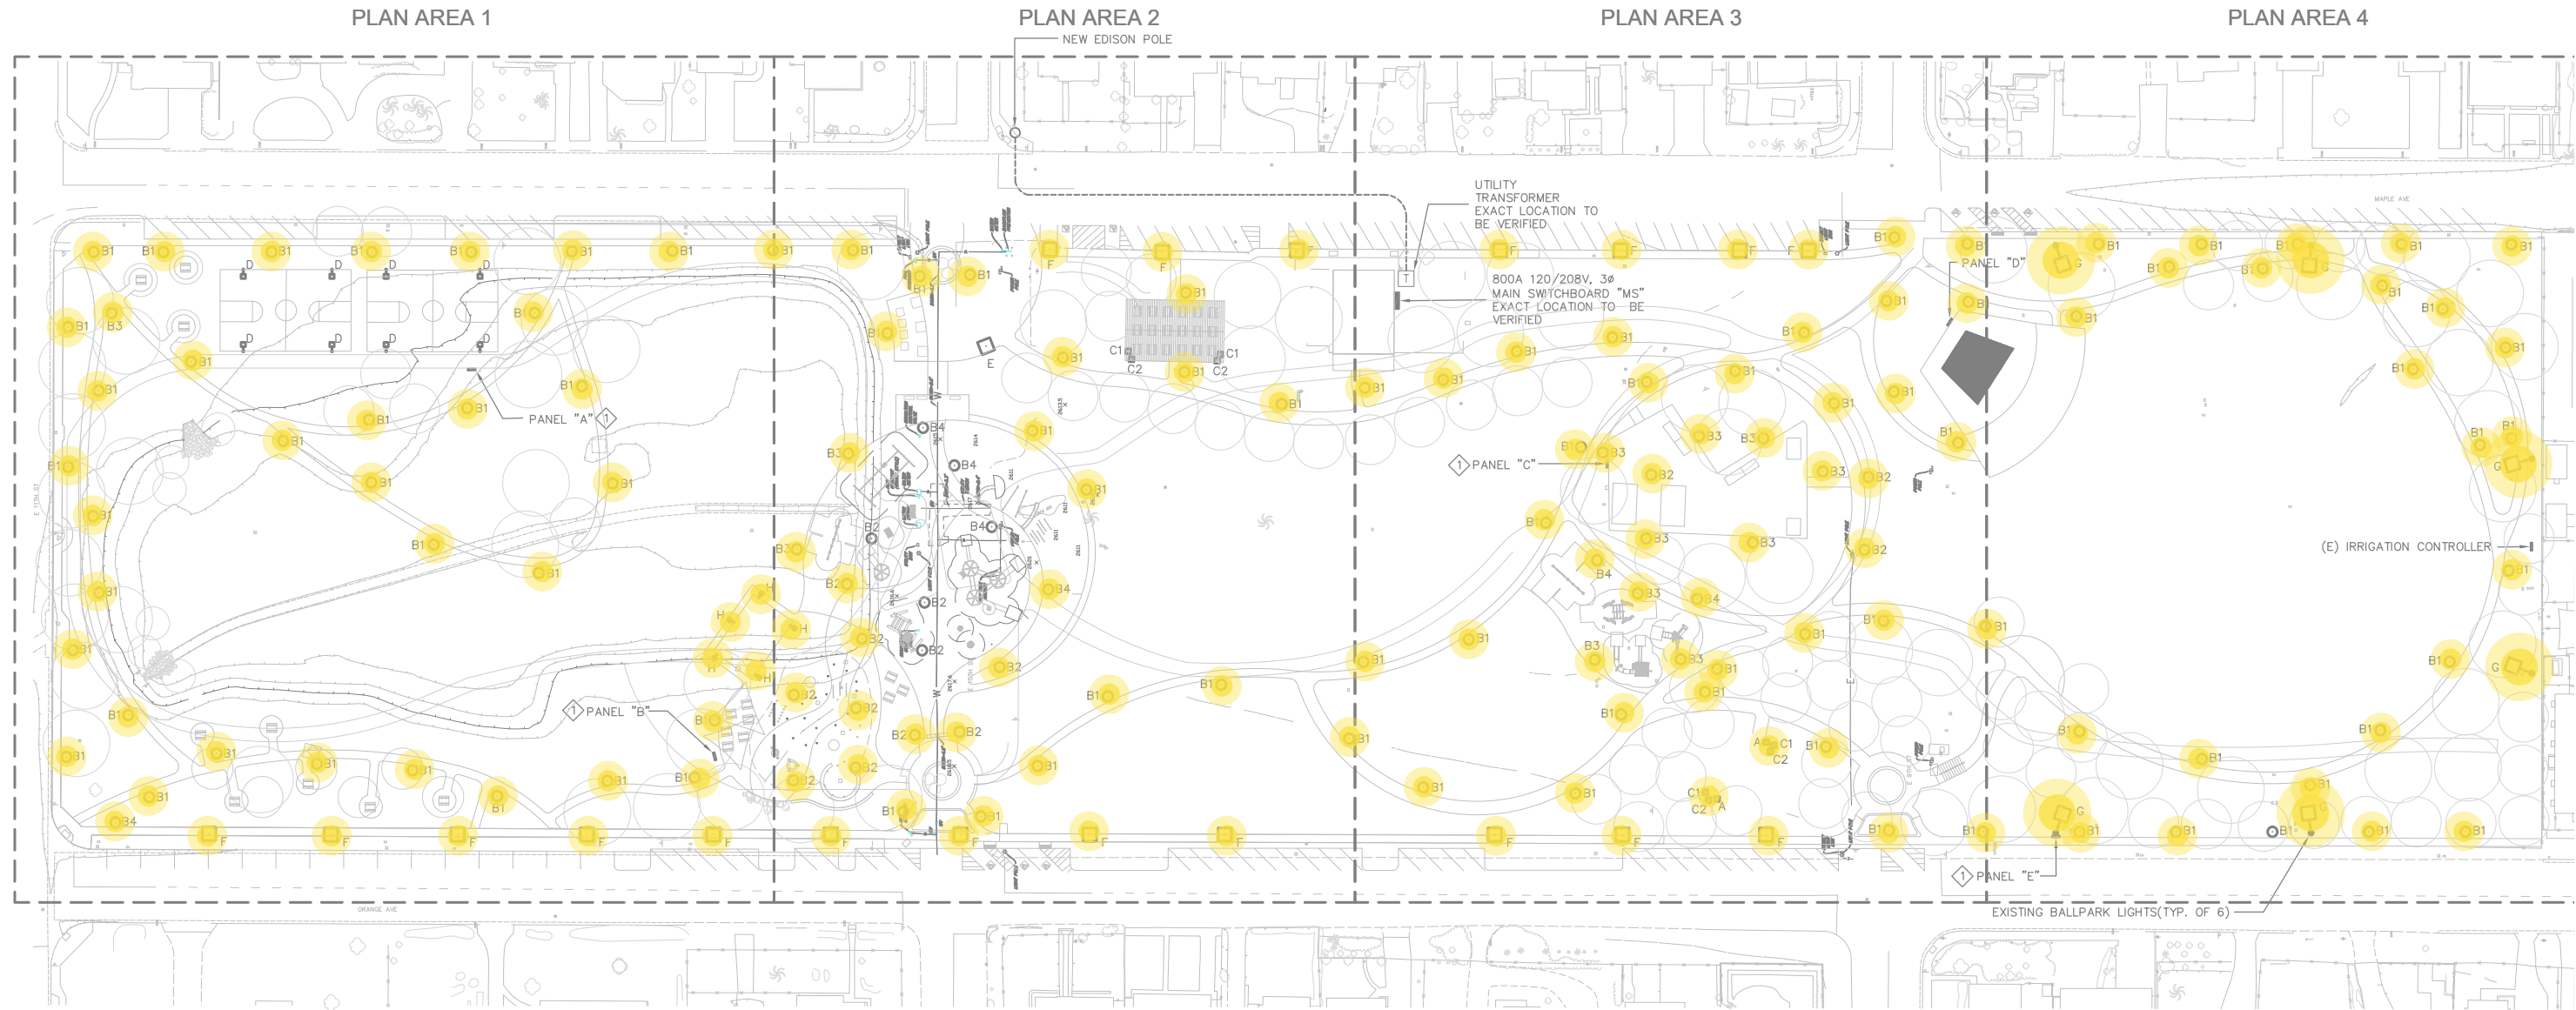

# STEWART PARK RENOVATION

**LIGHTING**  
30% Plans