


# Project Update

Phasing Considerations

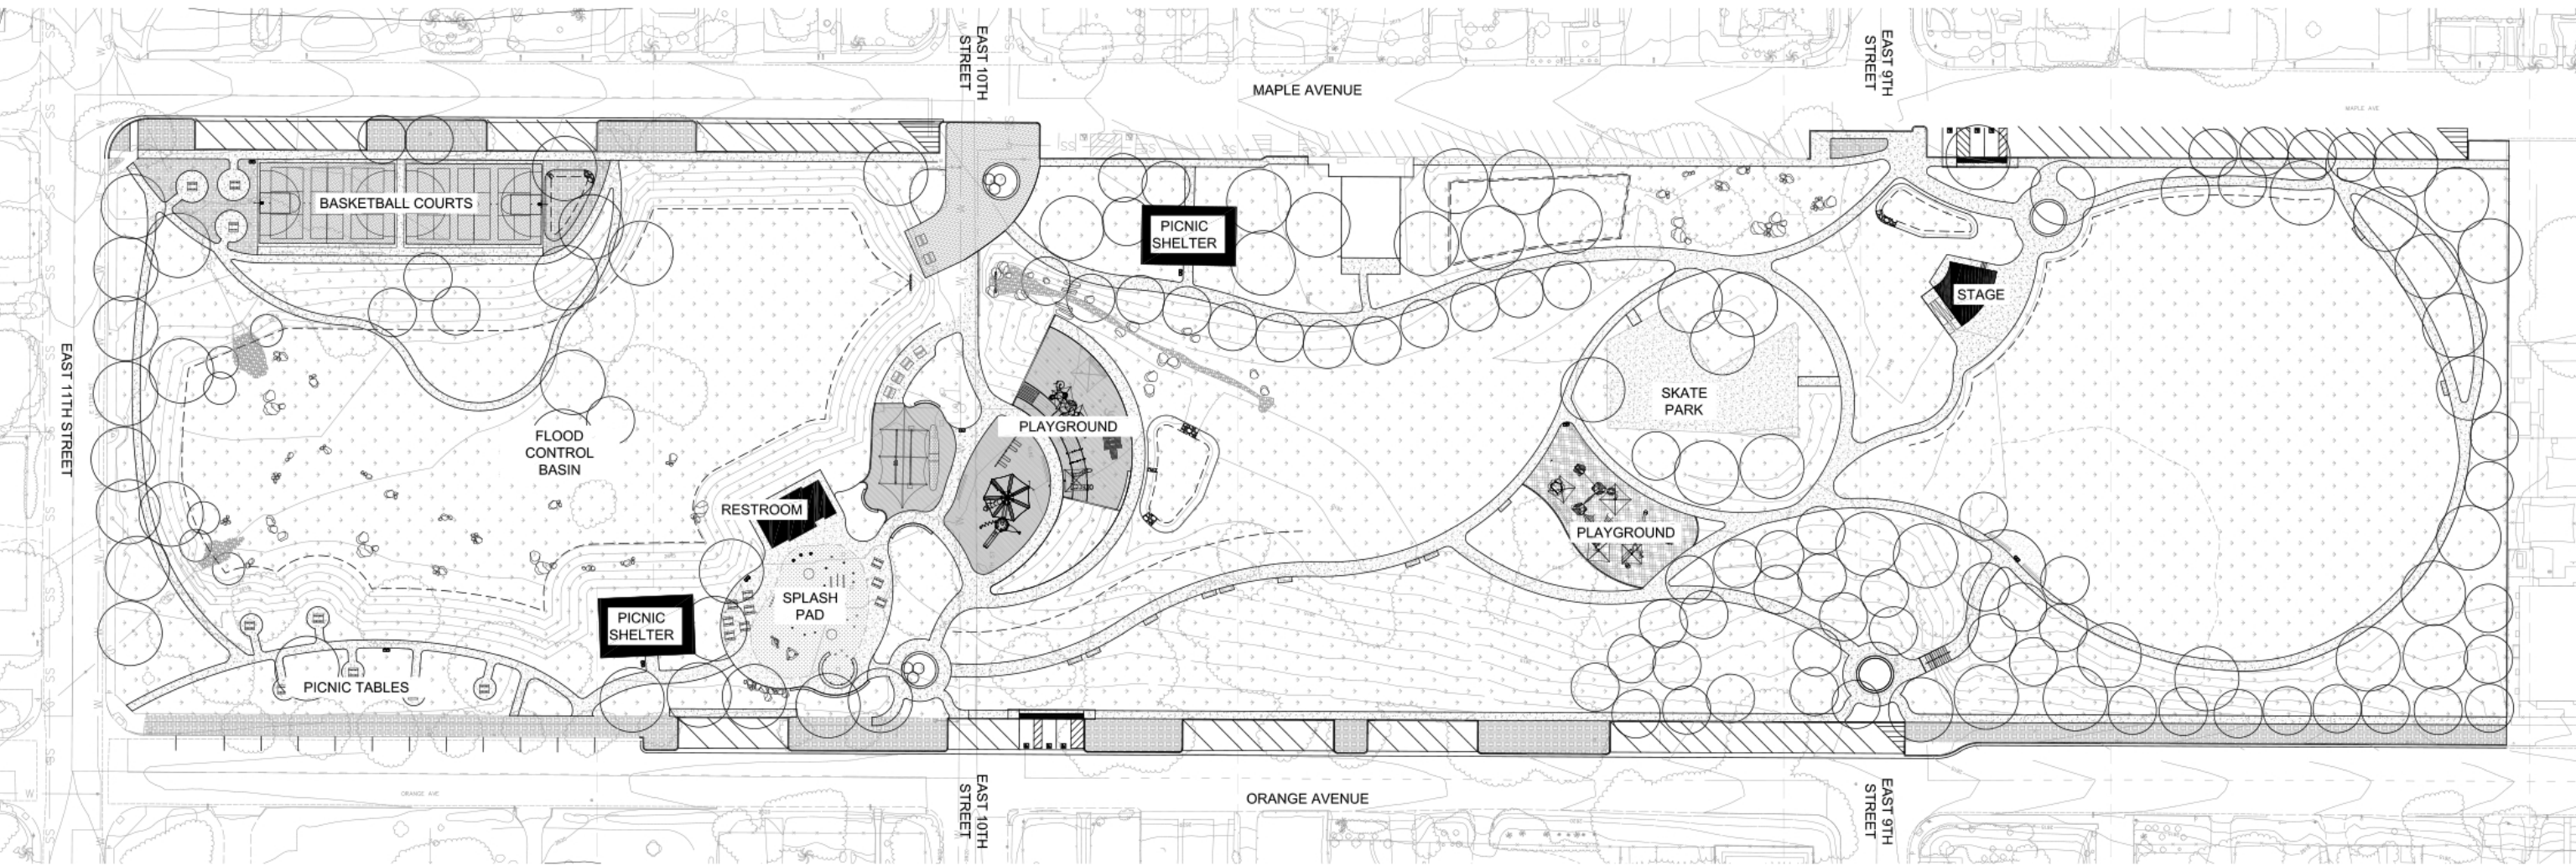

## Proposed Park Plan

# STEWART PARK RENOVATION



# Project Update

Phasing Considerations




**Existing Conditions**

# STEWART PARK RENOVATION



# Project Update

## Phasing Considerations

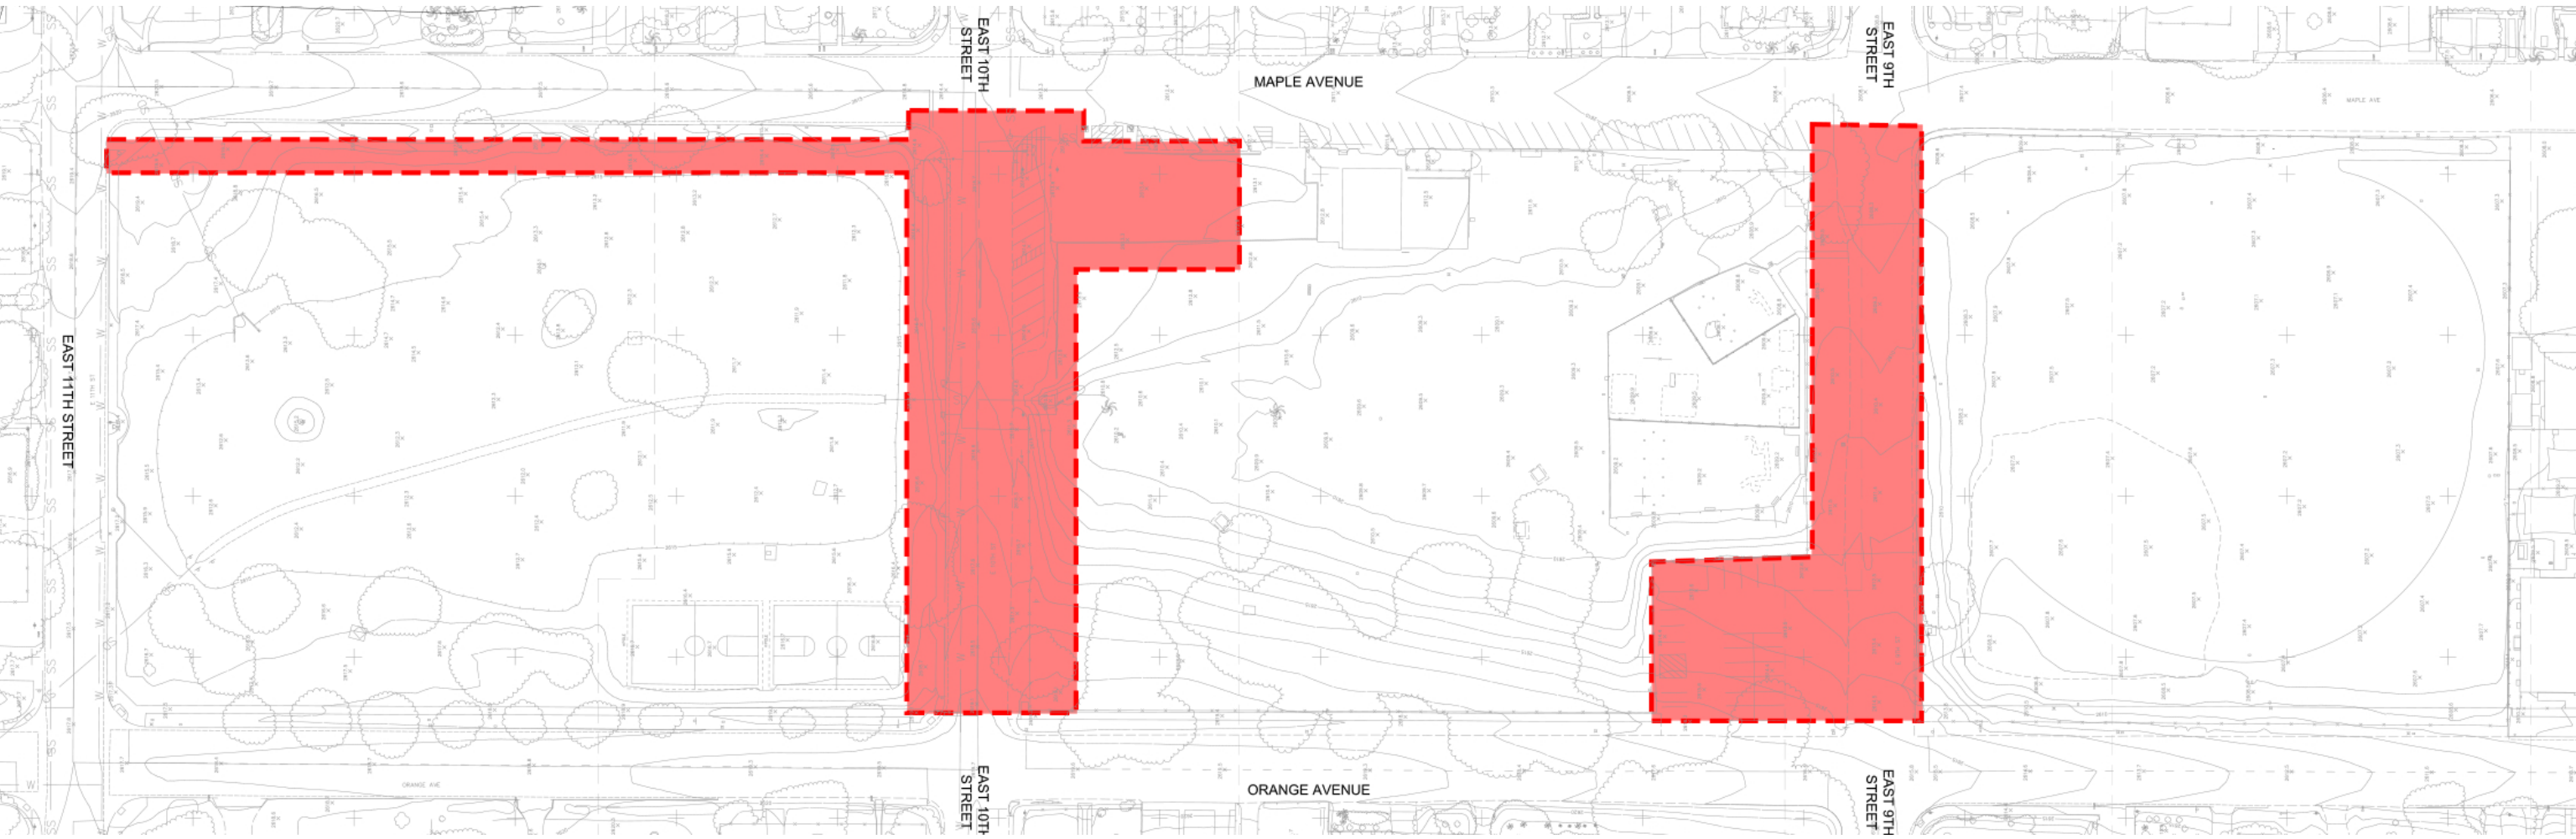


Site Feature Demolition

**PHASE 1**

STEWART PARK RENOVATION

# Project Update

## Phasing Considerations

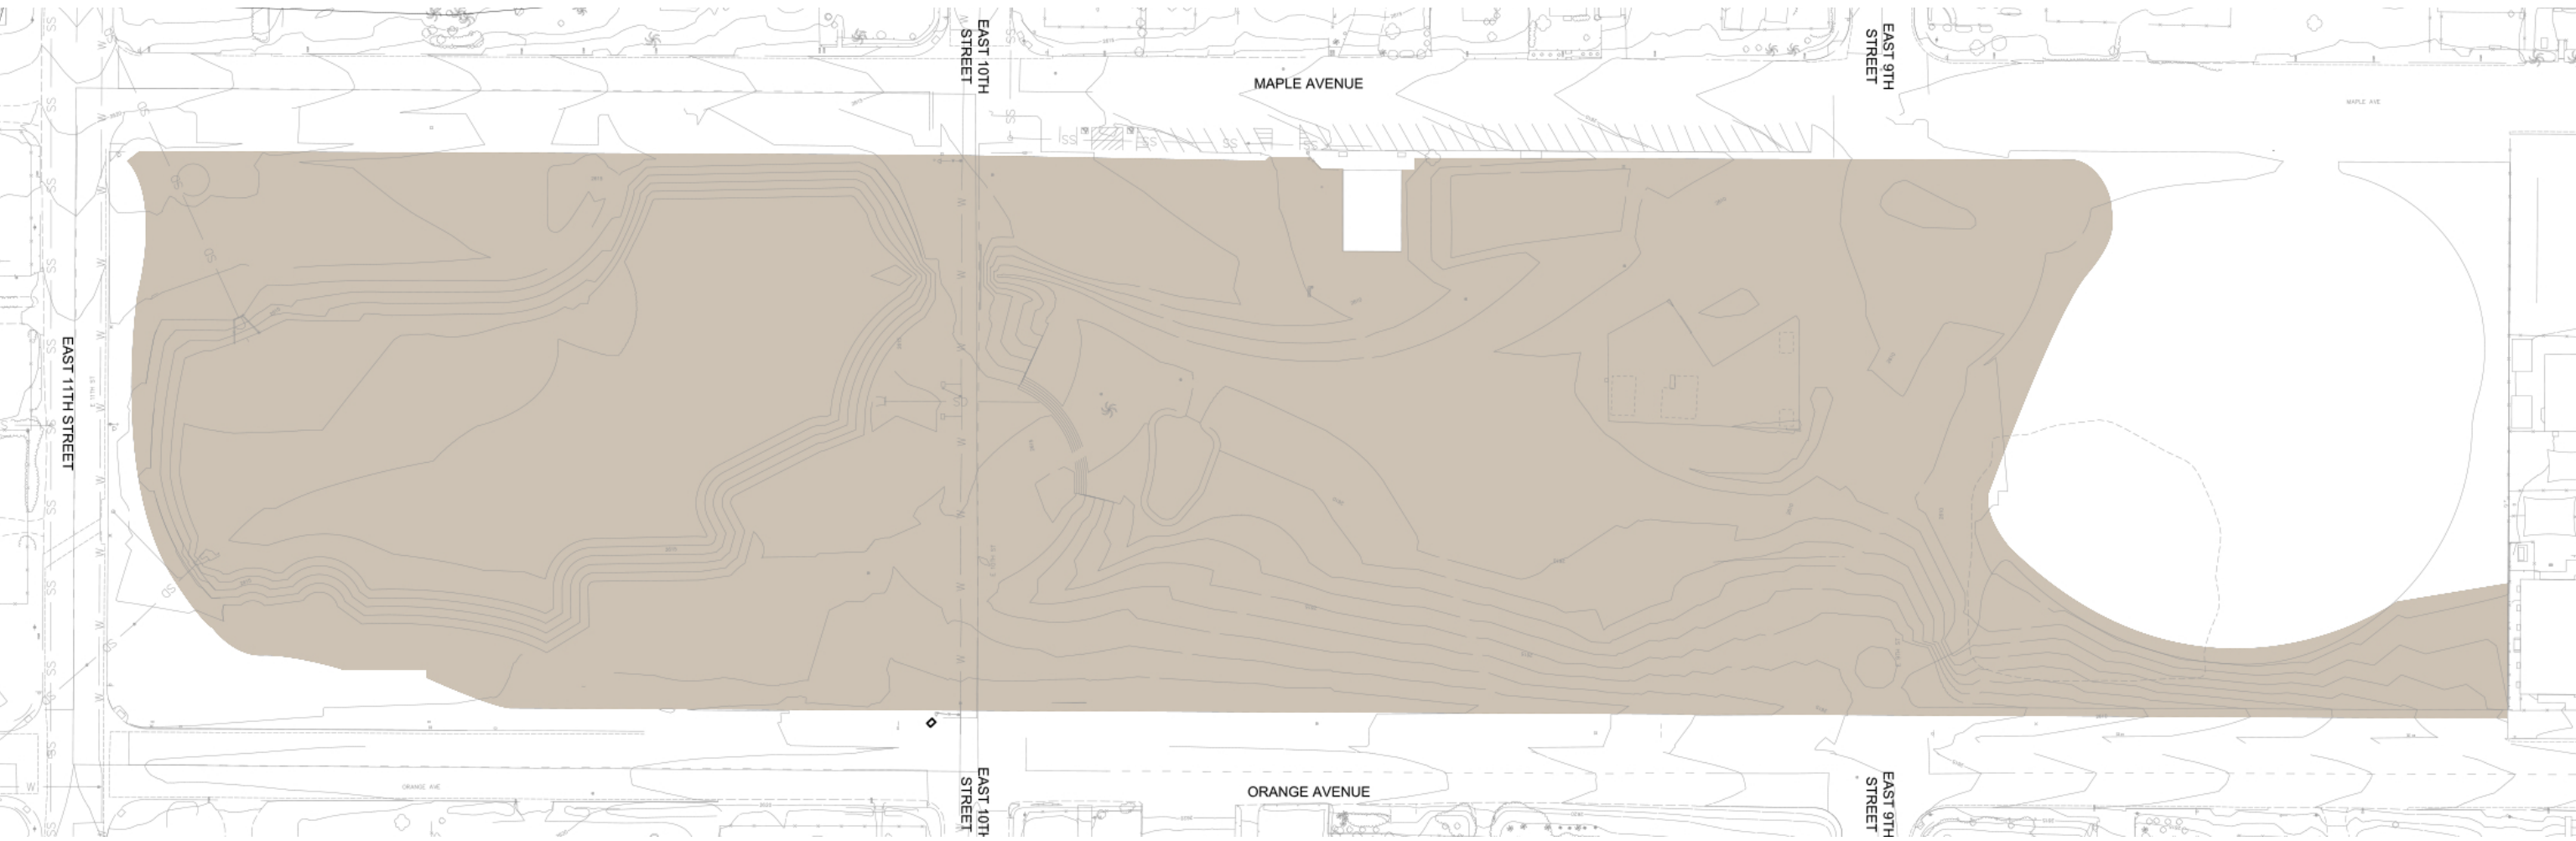


STEWART PARK RENOVATION

Site Grading  
**PHASE 1**



# Project Update

## Phasing Considerations

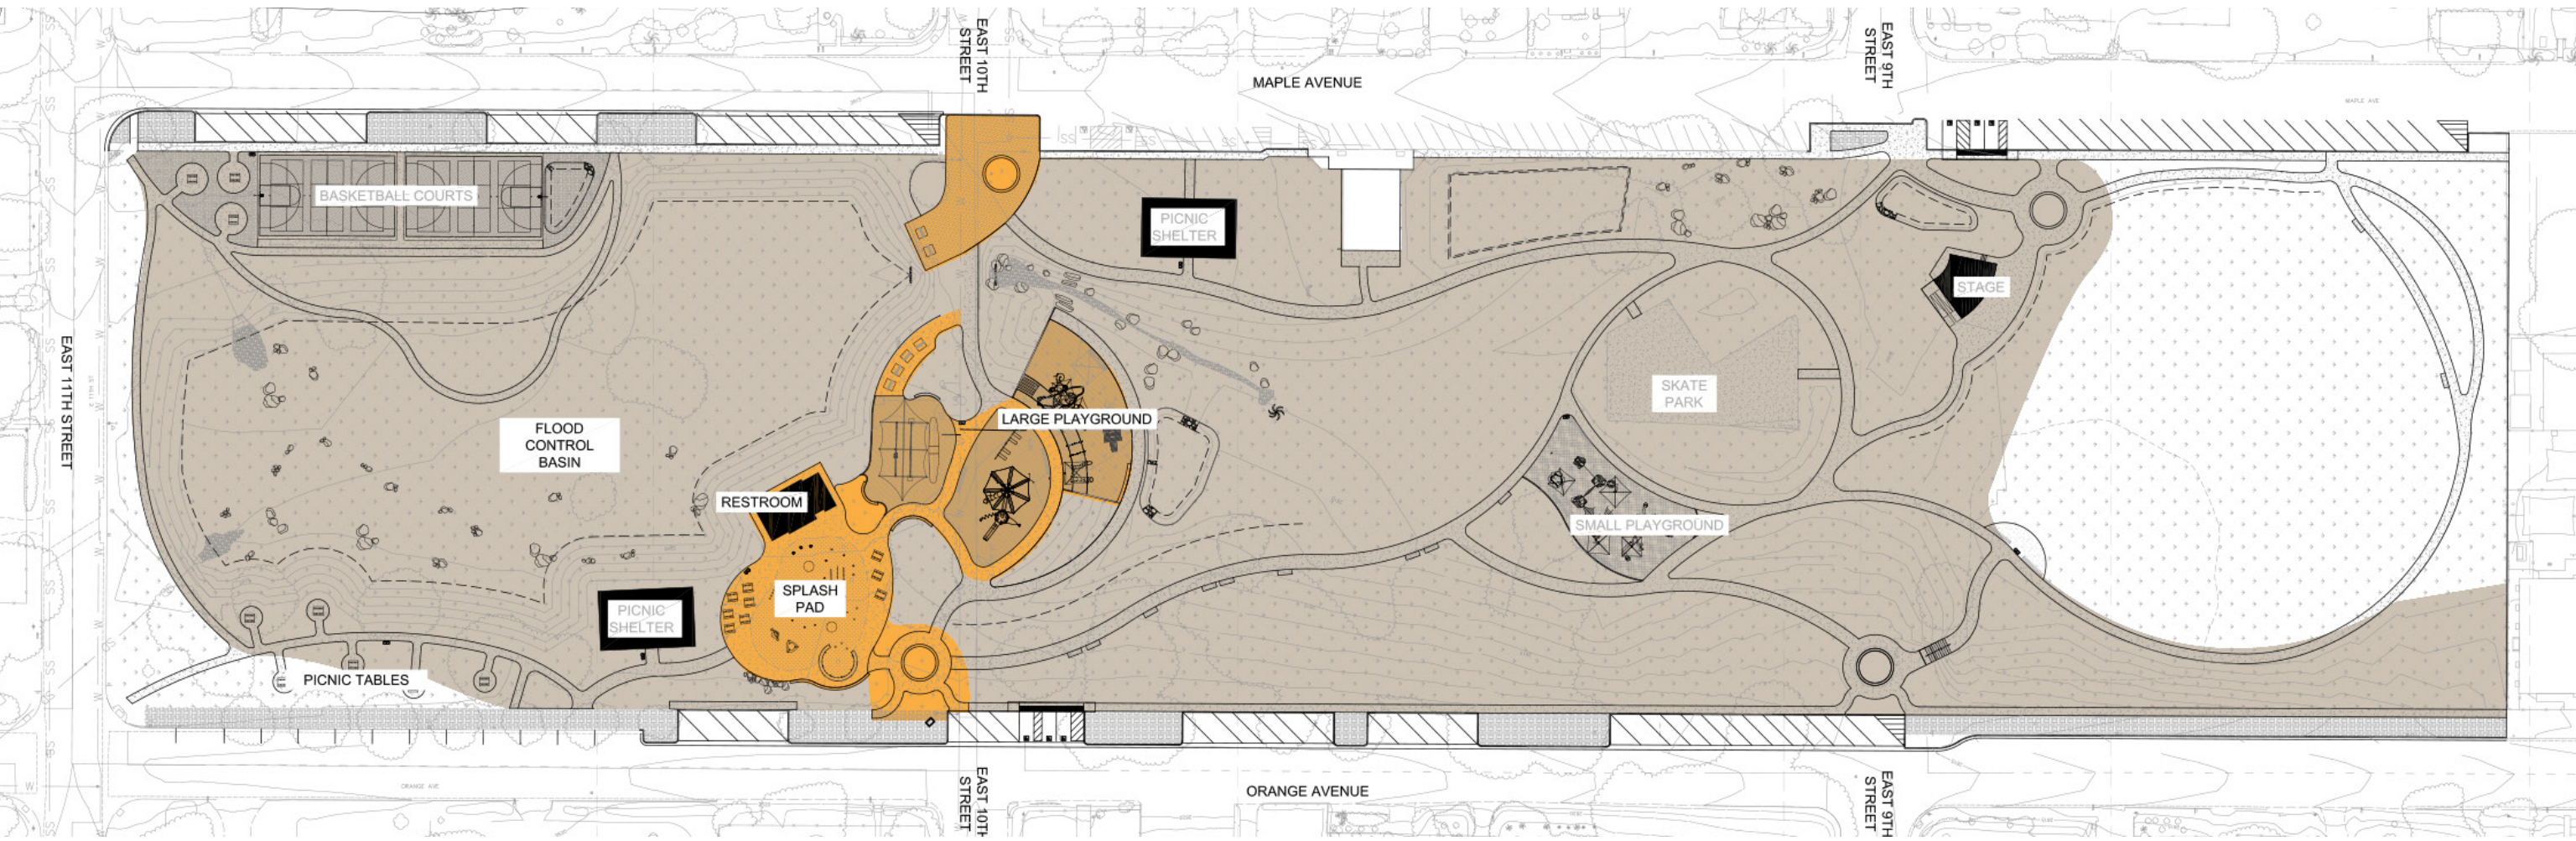


STEWART PARK RENOVATION

Park Destinations  
**PHASE 1**



# Project Update

## Phasing Considerations

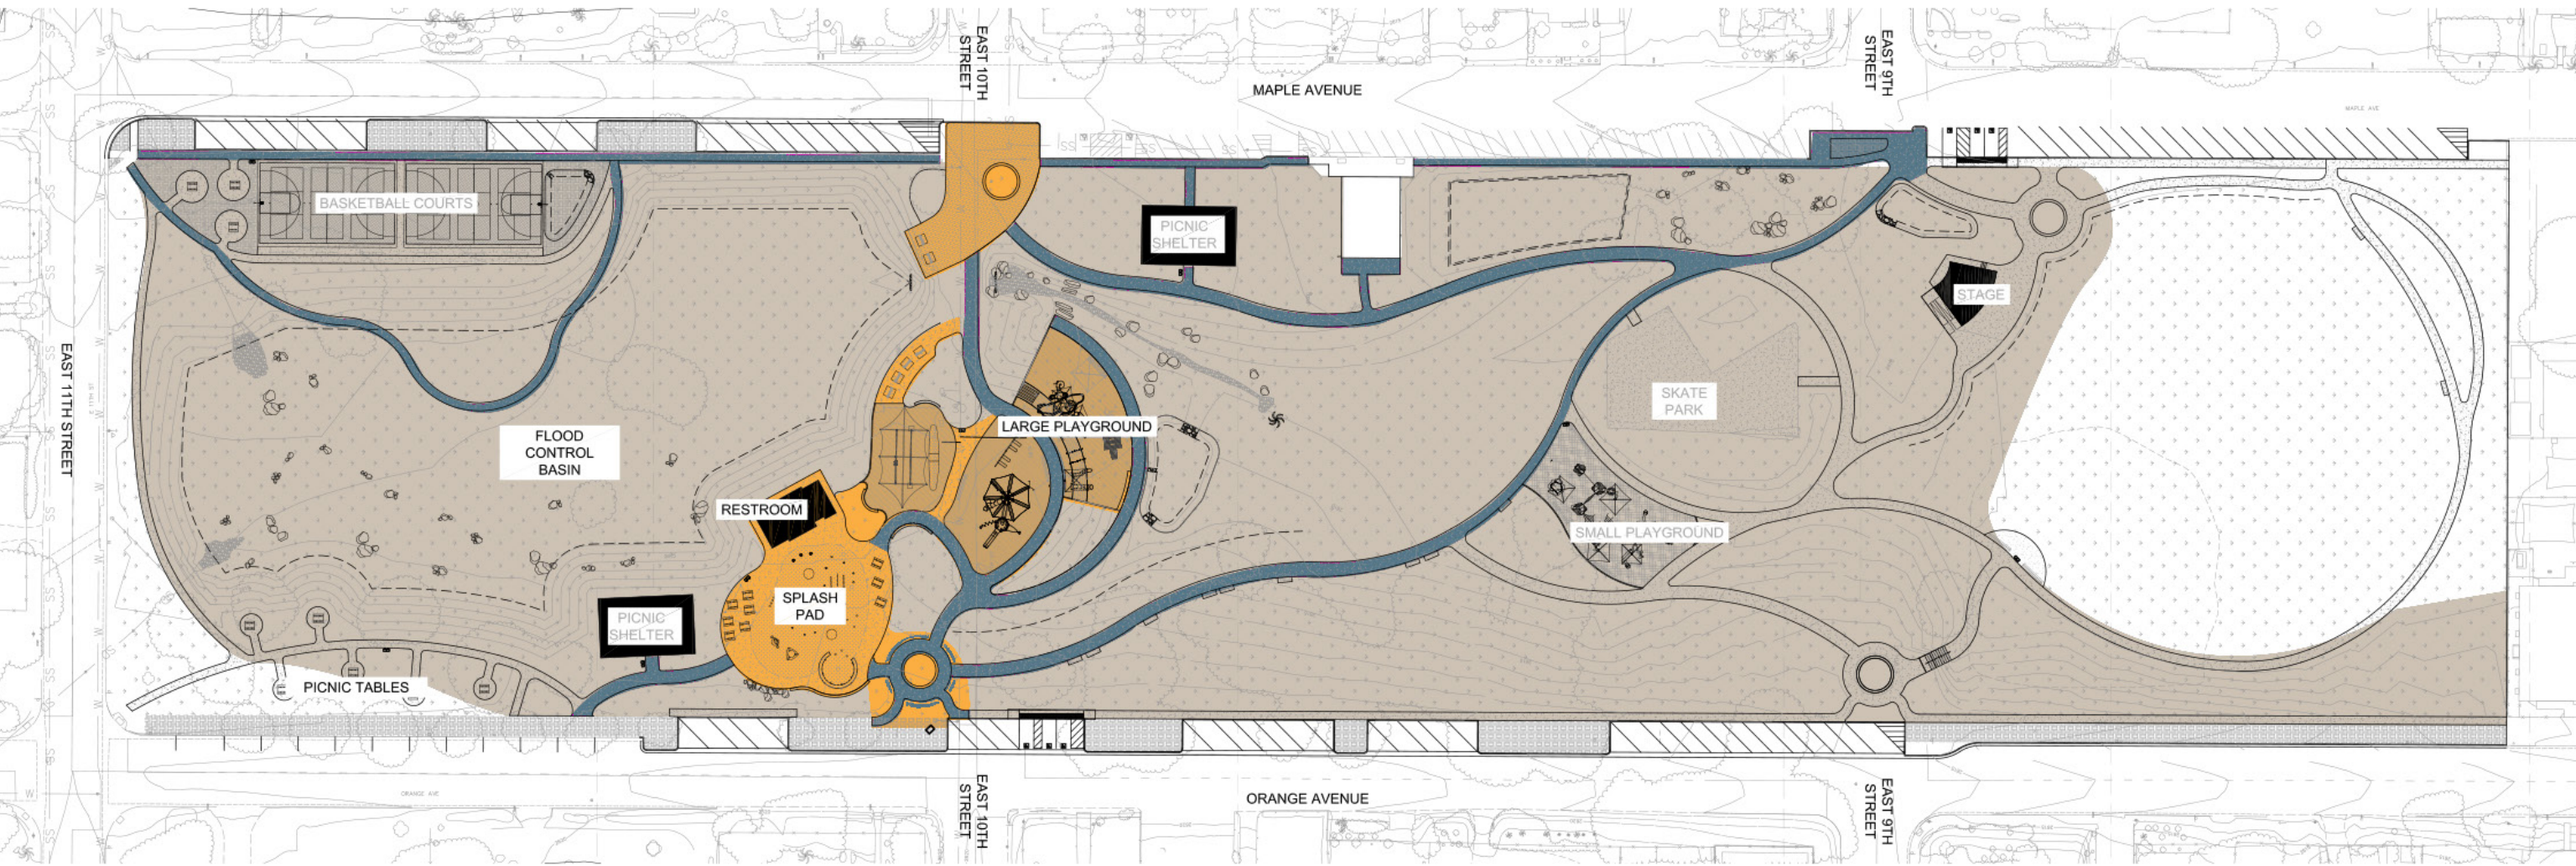

## Park Amenities and Accessible Pathways

# PHASE 1

# STEWART PARK RENOVATION



# Project Update

## Phasing Considerations

New turf and planting around Phase 1 destinations and plant all trees that will not interfere with future phase construction to allow for them to grow to provide shade.



# STEWART PARK RENOVATION


# Planting PHASE 1



# Project Update

## Phasing Considerations

Provide power and lighting to all Phase 1 Destinations and Pathways and upgrade park-wide system to accommodate improvements in future phases.

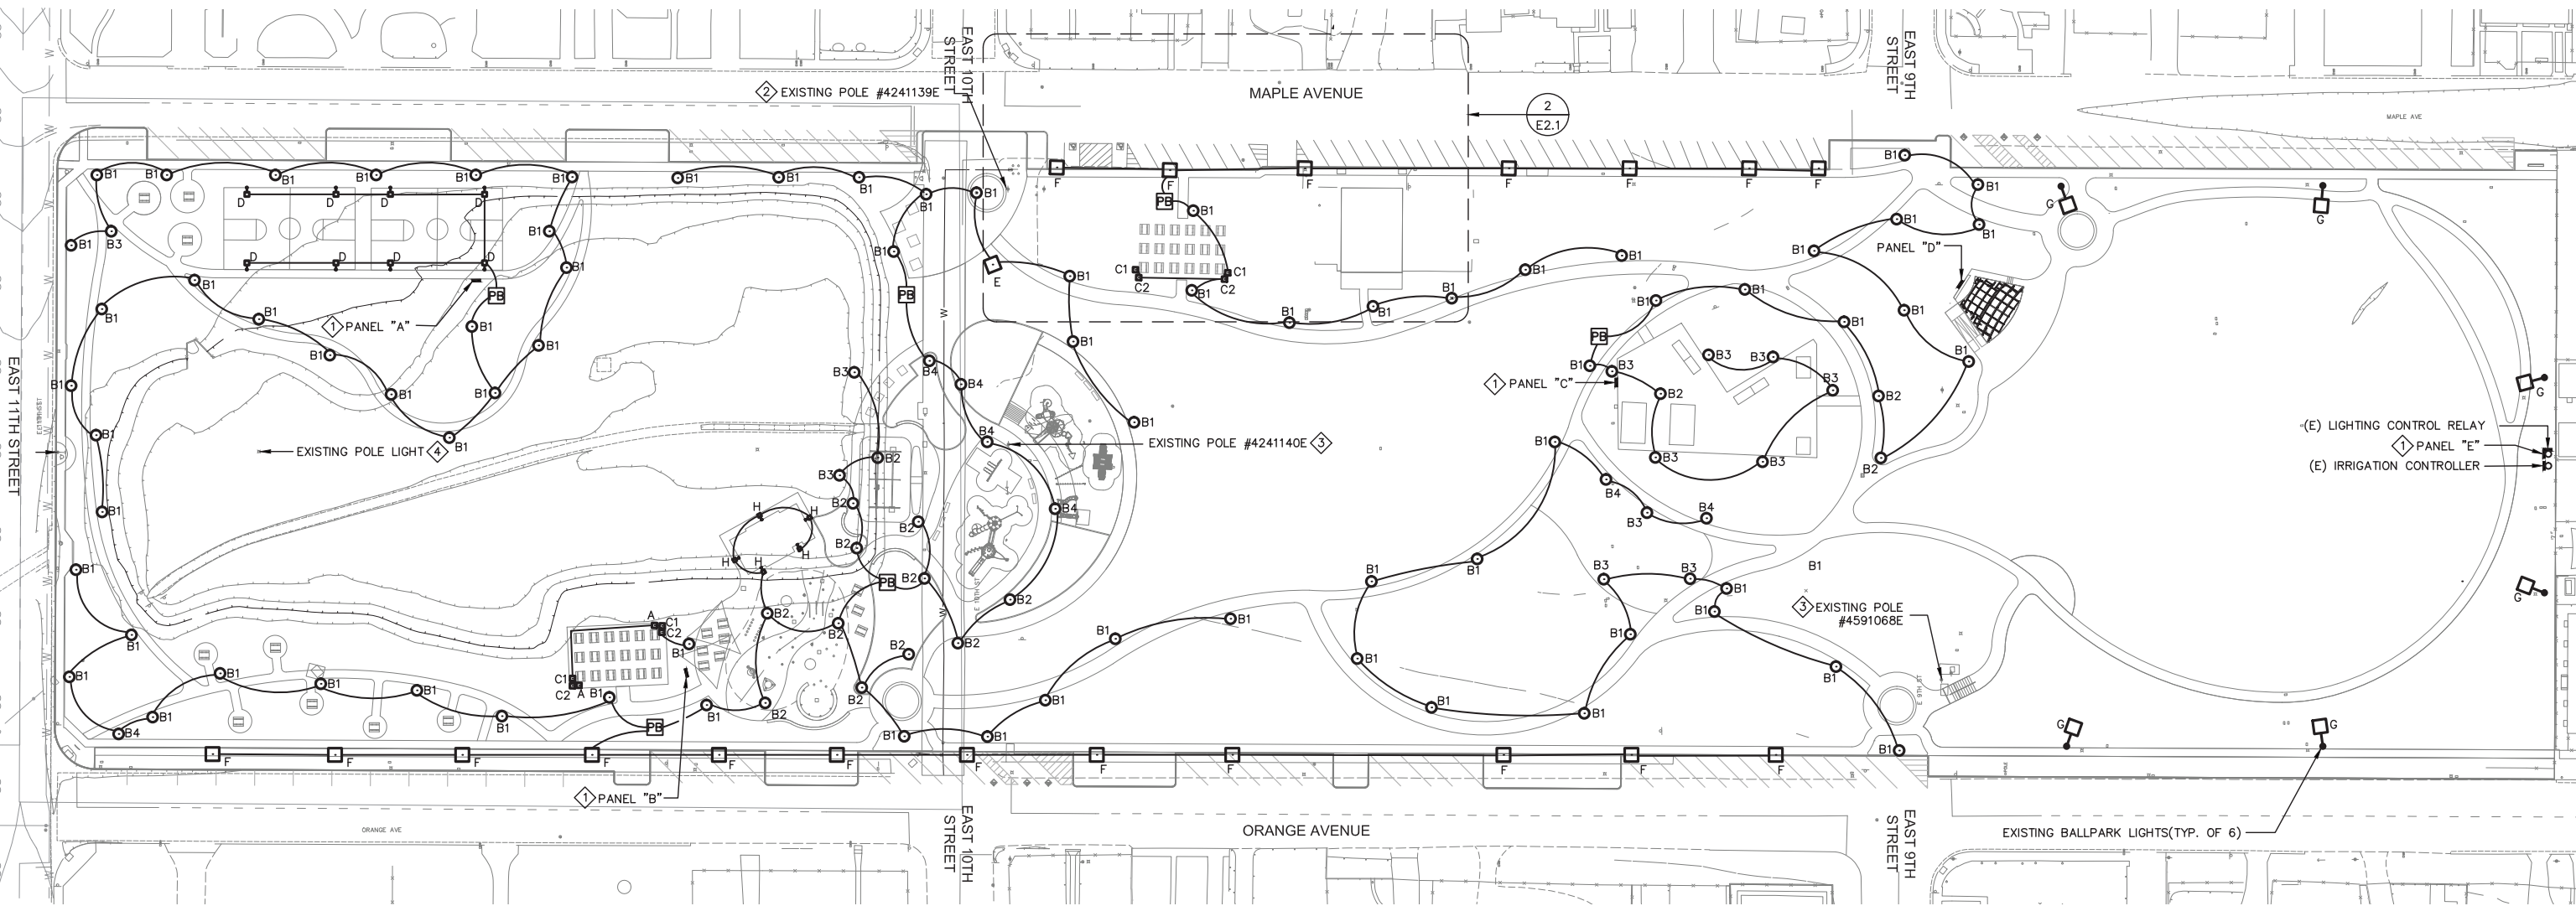


# STEWART PARK RENOVATION

# Electrical PHASE 1



# Project Update

## Phasing Considerations

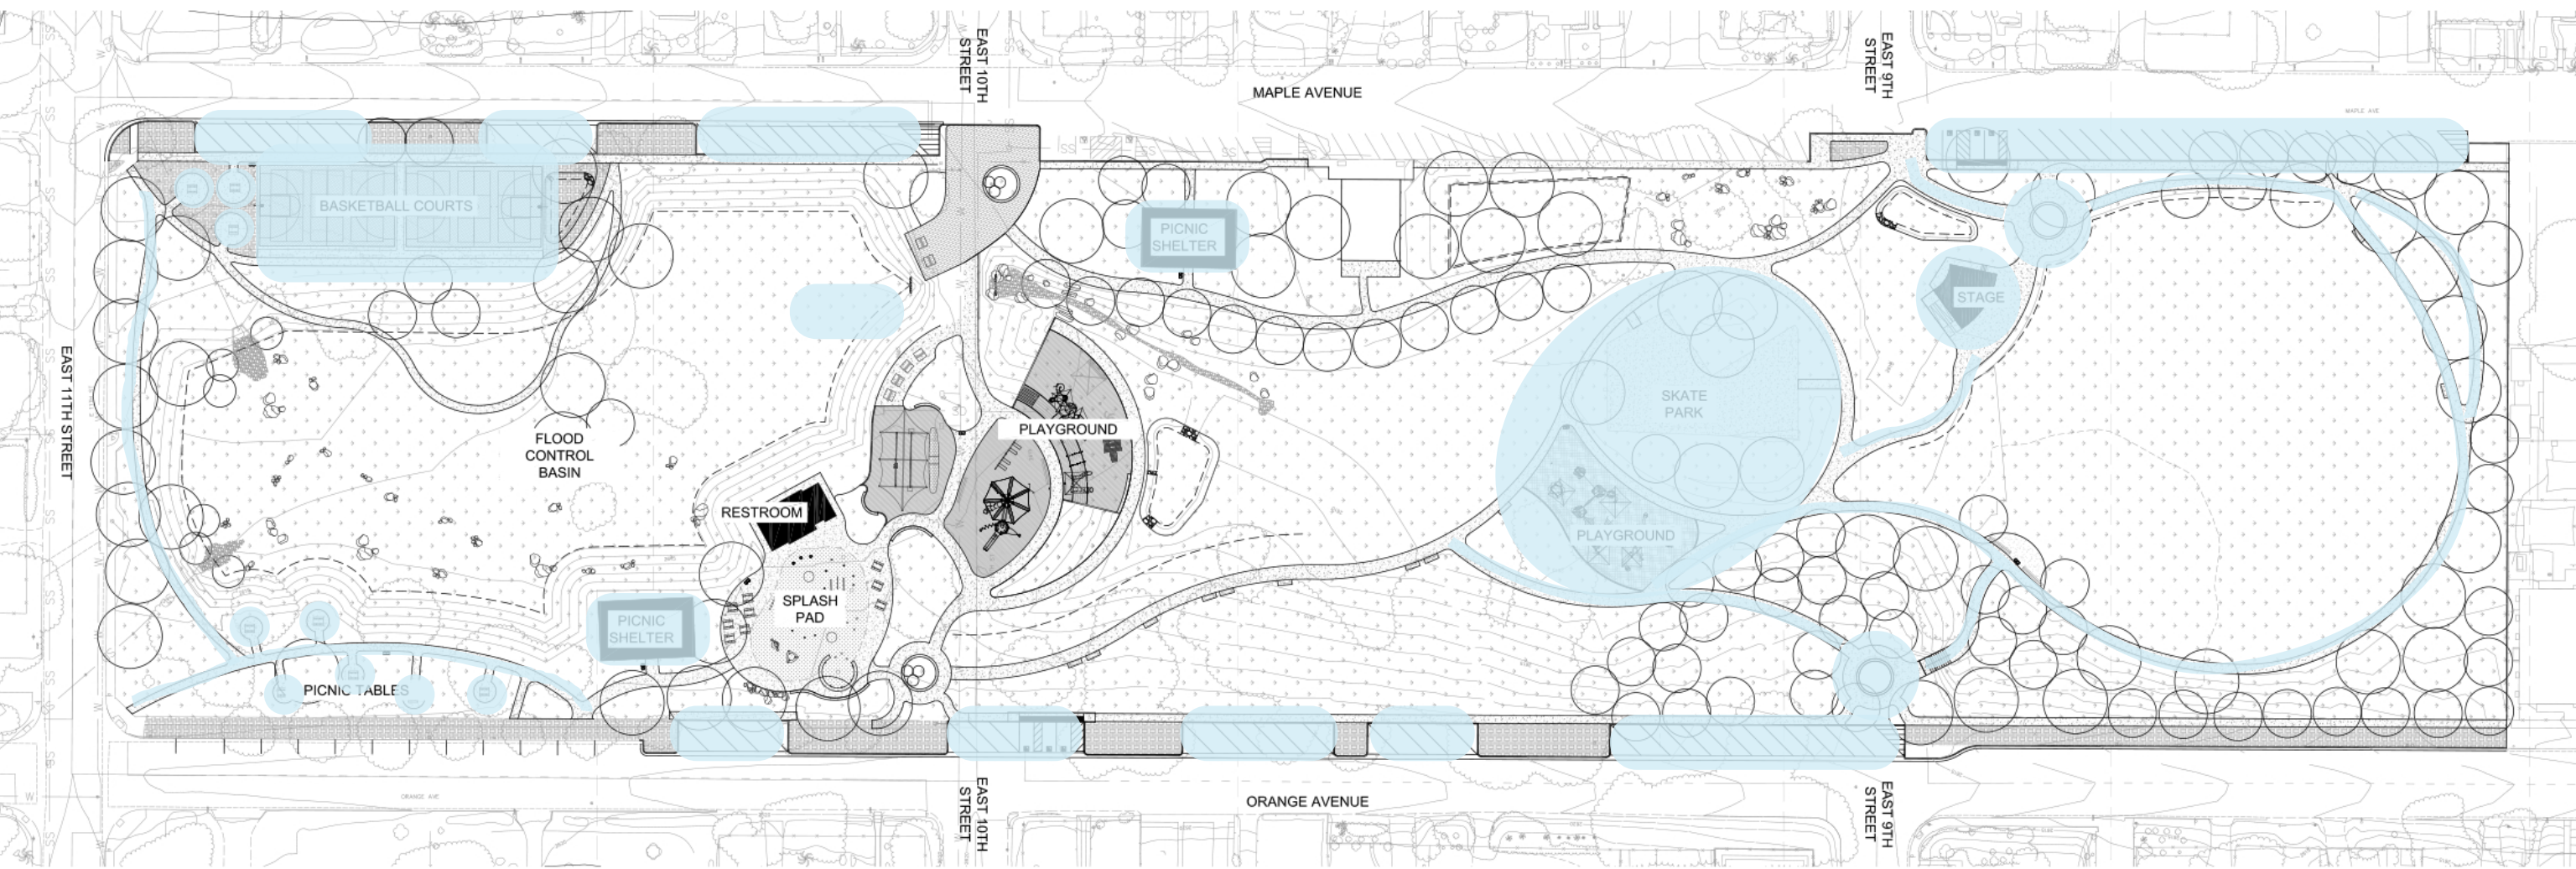

STEWART PARK RENOVATION

Park Destinations  
**FUTURE PHASES**



# Project Update

Phasing Considerations

