THIS SUBDIVISION CONTAINS:

3 NUMBERED PARCELS 3.50 ACRES GROSS

PARCEL MAP NO. 38519

FOR CONDOMINIUM PURPOSES

BEING A SUBDIVISION OF A PORTION OF PARCEL 4 OF PARCEL MAP 35789, IN THE CITY OF BEAUMONT, COUNTY OF RIVERSIDE, STATE OF CALIFORNIA, AS SHOWN BY MAP ON FILE IN BOOK 242, PAGES 56 THROUGH 61, INCLUSIVE OF PARCEL MAPS, IN THE OFFICE OF THE COUNTY RECORDER OF SAID COUNTY. SECTION 2 , TOWNSHIP 3 SOUTH, RANGE 1 WEST, S.B.M.

Michael Baker

INTERNATIONAL OCTOBER, 2021

OWNERS' STATEMENT

WE HEREBY STATE THAT WE ARE THE OWNERS OF THE LAND INCLUDED WITHIN THE SUBDIVISION SHOWN HEREON; THAT WE ARE THE ONLY PERSONS WHOSE CONSENT IS NECESSARY TO PASS A CLEAR TITLE TO SAID LAND; THAT WE CONSENT TO THE MAKING AND RECORDING OF THIS SUBDIVISION MAP AS SHOWN WITHIN THE DISTINCTIVE BORDER LINE.

THIS IS A MAP OF A CONDOMINIUM PROJECT AS DEFINED IN SECTION 1350, ET SEQ. OF THE CIVIL CODE OF THE STATE OF CALIFORNIA AND IS FILED PURSUANT TO THE SUBDIVISION MAP ACT. THE CITY OF BEAUMONT CASE NO. 07-PM-07, APPROVED BY THE BEAUMONT CITY COUNCIL ON FEBRUARY 5, 2008 APPROVES 60 COMMERCIAL CONDOMINIUMS.

WE HEREBY RESERVE AN EASEMENT FOR RECIPROCAL ACCESS, PARKING AND DRAINAGE, OVER PARCELS 1 THROUGH 3, INCLUSIVE, AS SHOWN HEREON, FOR THE SOLE BENEFIT OF OURSELVES, OUR SUCCESSORS, ASSIGNEES, AND PARCEL OWNERS WITHIN THIS MAP.

BEAUMONT SUNDANCE, LLC, A CALIFORNIA LIMITED LIABILITY COMPANY BC BUILDING E, LLC, A CALIFORNIA LIMITED LIABILITY COMPANY

SOLOMON LEVY MANAGING MEMBER BEAUMONT SUNDANCE, LLC

BENJAMIN SHLOMI MANAGER BC BUILDING E, LLC

BENEFICIARY'S STATEMENT

WESTERN ALLIANCE BANK, AN ARIZONA CORPORATION, BENEFICIARY UNDER DEED OF TRUST RECORDED OCTOBER 17, 2019 AS DOCUMENT NO. 2019-0418321 OF OFFICIAL RECORDS.

SEE SHEET 2 FOR NOTARY ACKNOWLEDGMENTS

SIGNATURE OMISSIONS

THE SIGNATURES OF THE PARTIES LISTED BELOW, OWNERS OF EASEMENTS PER DOCUMENTS LISTED BELOW HAVE BEEN OMITTED UNDER THE PROVISIONS OF SECTION 66436, SUBSECTION (a)(3)(A)(i) OF THE SUBDIVISION MAP ACT. THEIR INTEREST IS SUCH THAT IT CANNOT RIPEN INTO A FEE TITLE AND SAID SIGNATURES ARE NOT REQUIRED BY THE GOVERNING BODY.

SOUTHERN CALIFORNIA INVESTMENT COMPANY, HOLDER OF AN EASEMENT FOR PIPELINE AND INCIDENTAL PURPOSES, RECORDED SEPTEMBER 4, 1893 IN BOOK 4, PAGE 335 OF DEEDS. (NOT PLOTTABLE FROM RECORD)

RIVERSIDE ABSTRACT COMPANY, HOLDER OF AN EASEMENT FOR PIPELINE AND INCIDENTAL PURPOSES. RECORDED APRIL 1, 1913 IN BOOK 371 PAGE 177 OF DEEDS. (NOT PLOTTABLE FROM RECORD)

SOUTHERN CALIFORNIA GAS COMPANY, HOLDER OF AN EASEMENT FOR PUBLIC UTILITIES, INGRESS, AND EGRESS, RECORDED SEPTEMBER 05, 2018, AS DOCUMENT NO. 2018-0355339 OF OFFICIAL RECORDS. (NOT PLOTTABLE FROM RECORD)

IN THE CITY OF BEAUMONT, COUNTY OF RIVERSIDE, STATE OF CALIFORNIA

RECORDER'S CERTIFICATE

FILED THIS _____ DAY OF _____ AT _____ M. IN BOOK ____ OF PARCEL MAPS AT PAGES ____ AT THE REQUEST OF THE CITY CLERK, CITY OF BEAUMONT.

PETER ALDANA

ASSESSOR, COUNTY CLERK AND RECORDER

SUBDIVISION GUARANTEE: CHICAGO TITLE COMPANY

TAX COLLECTOR'S CERTIFICATE

I HEREBY CERTIFY THAT ACCORDING TO THE RECORDS OF THIS OFFICE, AS OF THIS DATE, THERE ARE NO LIENS AGAINST THE PROPERTY SHOWN ON THE WITHIN MAP FOR UNPAID STATE, COUNTY, MUNICIPAL OR LOCAL TAXES OR SPECIAL ASSESSMENTS COLLECTED AS TAXES, EXCEPT TAXES OR SPECIAL ASSESSMENTS COLLECTED AS TAXES NOW A LIEN, BUT NOT YET PAYABLE, WHICH ARE ESTIMATED TO BE \$__

DATED: _______, 20____

MATTHEW JENNINGS COUNTY TAX COLLECTOR

BY _____ DEPUTY

TAX BOND STATEMENT

I HEREBY CERTIFY THAT A BOND IN THE SUM OF \$_____ AND FILED WITH THE BOARD OF SUPERVISORS OF THE COUNTY OF RIVERSIDE, CALIFORNIA, CONDITIONED UPON THE PAYMENT OF ALL TAXES, STATE, COUNTY, MUNICIPAL, OR LOCAL, AND ALL SPECIAL ASSESSMENTS COLLECTED AS TAXES WHICH AT THE TIME OF FILING OF THIS MAP WITH THE COUNTY RECORDER ARE A LIEN AGAINST SAID PROPERTY BUT NOT YET PAYABLE, AND SAID BOND HAS BEEN DULY APPROVED BY SAID BOARD OF SUPERVISORS.

DATE: ________, 20_____

CASH OR SURETY TAX BOND MATTHEW JENNINGS COUNTY TAX COLLECTOR

BY_____ DEPUTY

SURVEYOR'S STATEMENT

THIS MAP WAS PREPARED BY ME OR UNDER MY DIRECTION AND IS BASED ON A FIELD SURVEY IN CONFORMANCE WITH THE REQUIREMENTS OF THE SUBDIVISION MAP ACT AND LOCAL ORDINANCE AT THE REQUEST OF BEAUMONT SUNDANCE LLC. ON SEPTEMBER 22, 2021. I HEREBY STATE THAT ALL MONUMENTS ARE OF THE CHARACTER AND OCCUPY THE POSITIONS INDICATED OR THAT THEY WILL BE SET WITHIN ONE YEAR FROM ACCEPTANCE OF IMPROVEMENTS BY CITY COUNCIL AND THAT THE MONUMENTS ARE, OR WILL BE, SUFFICIENT TO ENABLE THE SURVEY TO BE RETRACED AND THAT THIS PARCEL MAP SUBSTANTIALLY CONFORMS TO THE APPROVED OR CONDITIONALLY APPROVED TENTATIVE PARCEL MAP, IF ANY. THIS SURVEY IS TRUE AND COMPLETE AS SHOWN.

CHRISTOPHER LEE ALBERTS L.S. 8508



SHEET 1 OF 4 SHEETS

CITY ENGINEER'S STATEMENT

I, JEFF HART, HEREBY STATE THAT I HAVE EXAMINED PARCEL MAP NO. 38519 CONSISTING OF 4 SHEETS, THAT THE SUBDIVISION AS SHOWN IS SUBSTANTIALLY THE SAME AS IT APPEARED ON THE TENTATIVE MAP AND THAT ANY APPROVED ALTERATIONS THEREOF, ALL PROVISIONS OF THE SUBDIVISION MAP ACT AND CITY OF BEAUMONT ORDINANCE 547 APPLICABLE AT THE TIME OF APPROVAL HAVE BEEN COMPLIED WITH.

JEFF HART, CITY ENGINEER R.C.E. 70910

I HEREBY STATE THAT I HAVE EXAMINED PARCEL MAP NO. 38519 CONSISTING OF 4 SHEETS, AND I AM SATISFIED THAT THE MAP IS TECHNICALLY CORRECT.

DATED: ______, 20_____

JAY S. FAHRION, PROFESSIONAL LAND SURVEYOR P.L.S. 8207

BEAUMONT CITY COUNCIL CERTIFICATE

THE CITY OF BEAUMONT, STATE OF CALIFORNIA, BY ITS CITY COUNCIL, HEREBY APPROVES PARCÉL MAP NO. 38519.

CITY CLERK, CITY OF BEAUMONT, RIVERSIDE COUNTY, CALIFORNIA

IN THE CITY OF BEAUMONT, COUNTY OF RIVERSIDE, STATE OF CALIFORNIA PARCEL MAP NO. 38519

FOR CONDOMINIUM PURPOSES
BEING A SUBDIVISION OF A PORTION OF PARCEL 4 OF PARCEL MAP 35789, IN THE CITY OF BEAUMONT, COUNTY OF RIVERSIDE, STATE OF CALIFORNIA, AS SHOWN BY MAP ON FILE IN BOOK 242, PAGES 56 THROUGH 61, INCLUSIVE OF PARCEL MAPS, IN THE OFFICE OF THE COUNTY RECORDER OF SAID COUNTY. SECTION 2 , TOWNSHIP 3 SOUTH, RANGE 1 WEST, S.B.M.


Michael Baker

INTERNATIONAL OCTOBER, 2021

MY PRINCIPAL PLACE OF BUSINESS IS IN ______ COUNTY

	OCTOBER, 2021
NOTARY ACKNOWLEDGMENT	NOTARY ACKNOWLEDGMENT
A NOTARY PUBLIC OR OTHER OFFICER COMPLETING THIS CERTIFICATE VERIFIES ONLY THE IDENTITY OF THE INDIVIDUAL WHO SIGNED THE DOCUMENT TO WHICH THIS CERTIFICATE IS ATTACHED, AND NOT THE TRUTHFULNESS, ACCURACY, OR VALIDITY OF THAT DOCUMENT.	A NOTARY PUBLIC OR OTHER OFFICER COMPLETING THIS CERTIFICATE VERIFIES ONLY THE IDENTITY OF THE INDIVIDUAL WHO SIGNED THE DOCUMENT TO WHICH THIS CERTIFICATE IS ATTACHED, AND NOT THE TRUTHFULNESS, ACCURACY, OR VALIDITY OF THAT DOCUMENT.
STATE OF) COUNTY OF)	STATE OF) COUNTY OF)
ON, BEFORE ME,, A NOTARY PUBLIC (INSERT NAME)	ON, BEFORE ME,, A NOTARY PUBLIC
PERSONALLY APPEARED	PERSONALLY APPEARED, WHO PROVED TO ME ON THE BASIS OF SATISFACTORY EVIDENCE TO BE THE PERSON(S WHOSE NAME(S) IS/ARE SUBSCRIBED TO THE WITHIN INSTRUMENT AND ACKNOWLEDGED TO ME THAT HE/SHE/THEY EXECUTED THE SAME IN HIS/HER/THEIR AUTHORIZED CAPACITY(IES), AND THAT BY HIS/HER/THEIR SIGNATURE(S) ON THE INSTRUMENT THE PERSON(S), OR THE ENTITY UPON BEHALF OF WHICH THE PERSON(S) ACTED, EXECUTED THE INSTRUMENT.
I CERTIFY UNDER PENALTY OF PERJURY UNDER THE LAWS OF THE STATE OF CALIFORNIA, THAT THE FOREGOING PARAGRAPH IS TRUE AND CORRECT.	I CERTIFY UNDER PENALTY OF PERJURY UNDER THE LAWS OF THE STATE OF CALIFORNIA, THAT THE FOREGOING PARAGRAPH IS TRUE AND CORRECT.
WITNESS MY HAND.	WITNESS MY HAND.
PRINT NAME	PRINT NAME
SIGNATURE	SIGNATURE
MY COMMISSION EXPIRES	MY COMMISSION EXPIRES
MY PRINCIPAL PLACE OF BUSINESS IS IN COUNTY	MY PRINCIPAL PLACE OF BUSINESS IS IN COUNTY
NOTARY ACKNOWLEDGMENT	NOTARY ACKNOWLEDGMENT
A NOTARY PUBLIC OR OTHER OFFICER COMPLETING THIS CERTIFICATE VERIFIES ONLY THE IDENTITY OF THE INDIVIDUAL WHO SIGNED THE DOCUMENT TO WHICH THIS CERTIFICATE IS ATTACHED, AND NOT THE TRUTHFULNESS, ACCURACY, OR VALIDITY OF THAT DOCUMENT.	A NOTARY PUBLIC OR OTHER OFFICER COMPLETING THIS CERTIFICATE VERIFIES ONLY THE IDENTITY OF THE INDIVIDUAL WHO SIGNED THE DOCUMENT TO WHICH THIS CERTIFICATE IS ATTACHED, AND NOT THE TRUTHFULNESS, ACCURACY, OR VALIDITY OF THAT DOCUMENT.
STATE OF) COUNTY OF)	STATE OF) COUNTY OF)
ON, BEFORE ME,, A NOTARY PUBLIC (INSERT NAME)	ON, BEFORE ME,, A NOTARY PUBLIC (INSERT NAME)
PERSONALLY APPEARED	PERSONALLY APPEARED
I CERTIFY UNDER PENALTY OF PERJURY UNDER THE LAWS OF THE STATE OF CALIFORNIA, THAT THE FOREGOING PARAGRAPH IS TRUE AND CORRECT.	I CERTIFY UNDER PENALTY OF PERJURY UNDER THE LAWS OF THE STATE OF CALIFORNIA, THAT THE FOREGOING PARAGRAPH IS TRUE AND CORRECT.
WITNESS MY HAND.	WITNESS MY HAND.
PRINT NAME	PRINT NAME
SIGNATURE	SIGNATURE
MY COMMISSION EXPIRES	MY COMMISSION EXPIRES

MY PRINCIPAL PLACE OF BUSINESS IS IN ______ COUNTY

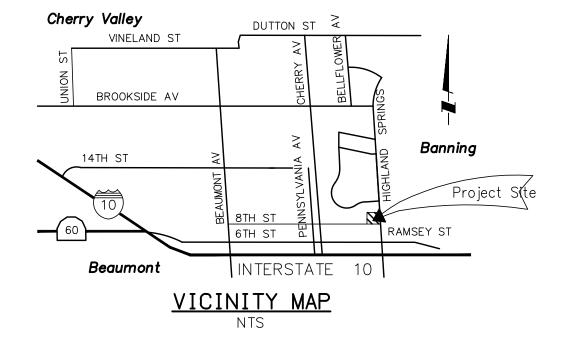

IN THE CITY OF BEAUMONT, COUNTY OF RIVERSIDE, STATE OF CALIFORNIA PARCEL MAP NO. 38519

FOR CONDOMINIUM PURPOSES

BEING A SUBDIVISION OF A PORTION OF PARCEL 4 OF PARCEL MAP 35789, IN THE CITY OF BEAUMONT, COUNTY OF RIVERSIDE, STATE OF CALIFORNIA, AS SHOWN BY MAP ON FILE IN BOOK 242, PAGES 56 THROUGH 61, INCLUSIVE OF PARCEL MAPS, IN THE OFFICE OF THE COUNTY RECORDER OF SAID COUNTY.

SECTION 2. TOWNSHIP 3 SOUTH, RANGE 1 WEST, S.B.M.

Michael Baker

INTERNATIONAL OCTOBER, 2021

LINE DATA TABLE		
NO. BEARING		LENGTH
L1	(N10°16'39"W R	41.51')M&R4
L2	(NO5°44'01"W)M&R3	
		(49.88')R3
L3	(N00° 10 ' 30 "E	47.05°)M&R3
L4	(N61°39'56"W	15.13')M&R4

CURVE DATA TABLE			
NO.	DELTA	RADIUS	LENGTH
C1	(03°52'54"	1000.00	67.75')M&R4
C2	(05°54'31"	200.00'	20.62')M&R3
<i>C3</i>	(89°22'33"	20.00'	31.20')M&R3
C4	(01°01'10"	1453.00'	25.85')M&R4
C5	(01°.31'25"	1444 00'	38 40')M&R4

SURVEYOR'S NOTES:

- •
- 2. R1 DENOTES RECORD DATA PER CORNER RECORD 11-1065
- 3. R2 DENOTES RECORD DATA PER M.B. 388/7-15.
- 4. R3 DENOTES RECORD DATA PER P.M.B. 242/56-61.
- . R4 DENOTES RECORD DATA PER OFFER OF DEDICATION IN FAVOR OF CITY OF BEAUMONT, RECORDED ________ OF OFFICIAL RECORDS.
- 5. [] INDICATES CALCULATED GRID DISTANCES AND BEARINGS BASED ON CALIFORNIA COORDINATE SYSTEM OF OF 1983 (EPOCH 2010.0). AS SHOWN HEREON.
- 7. M INDICATES MEASURED DATA AS NOTED.
- 8. (R) DENOTES RADIAL BEARING.
- 9. CALC'D INDICATES CALCULATED FROM RECORD DATA.
- 10. ALL MONUMENTS SHOWN AS SET WILL BE SET WITHIN ONE YEAR AFTER THE ACCEPTANCE OF IMPROVEMENTS BY CITY COUNCIL.
- 11. ALL SET MONUMENTS ARE SET PER RIVERSIDE COUNTY STANDARD.

<u>MONUMENT NOTES</u>

- INDICATES FOUND MONUMENT AS NOTED AND REFERENCED BELOW.
- INDICATES 1" I.P. W/TAG "L.S. 8508", FLUSH, TO BE SET PER P.M.B. 242/56-61.
- O INDICATES SET 1" I.P. W/TAG "L.S. 8508", FLUSH.
- INDICATES 1-1/2" BRASS CAP, DN 0.4', PER CORNER RECORD 11-1065 AND P.M.B. 242/56-61. ACCEPTED AS SE COR. OF SEC. 2.
- 2 INDICATES 1" IRON PIPE W/NAIL & TAG ILLEGIBLE, DN. 0.3', IN LIEU OF 1" IRON PIPE TAGGED "R.C.E. 8591", PER P.M.B. 242/56-61. ACCEPTED AS A POINT ON THE EAST LINE OF SECTION 2.
- INDICATES 1-1/2" COPPERWELD MONUMENT STAMPED "LS 8508", FLUSH IN ASPHALT, PER CORNER RECORD 11-065, P.M.B. 242/56-61, P.M.B. 254/34-37. ACCEPTED AS POINT OF INTERSECTION OF 8TH STREET.
- [4] INDICATES 1-1/2" COPPERWELD MONUMENT STAMPED "LS 8508", FLUSH IN ASPHALT, ON POINT OF INTERSECTION OF 8TH STREET, PER CORNER RECORD 11-1066 AND P.M.B. 242/56-61, P.M.B. 254/34-37.

EASEMENT NOTES:

INDICATES AN EASEMENT FOR PUBLIC UTILITIES, INGRESS AND EGRESS
PURPOSES IN FAVOR OF VERIZON CALIFORNIA, INC., RECORDED SEPTEMBER 13,
2006 AS DOCUMENT NO. 2006-0675929 OF OFFICIAL RECORDS.

INDICATES AN EASEMENT FOR STORM DRAIN PURPOSES, IN FAVOR OF THE CITY OF BEAUMONT, RECORDED OCTOBER 24, 2006 AS DOCUMENT NO. 2006-0780970 OF OFFICIAL RECORDS.

INDICATES AN EASEMENT FOR PUBLIC UTILITIES, INGRESS AND EGRESS
PURPOSES IN FAVOR OF SOUTHERN CALIFORNIA EDISON, RECORDED APRIL 10,
2019 AS DOCUMENT NO. 2019-00120301 OF OFFICIAL RECORDS.

INDICATES OFFER OF DEDICATION IN FAVOR OF CITY OF BEAUMONT, RECORDED

______, 2023 AS DOCUMENT NO. 2023-______ OF OFFICIAL

RECORDS.

Q HIGHLAND SPRINGS AVENUE

(NOO° 10' 30"E 922.72') M&R3 [NOO° 10' 30"E 922.6711' (GRID)]

BASIS OF BEARINGS

273.22'

MULTIPLYING THE GROUND DISTANCE BY A COMBINATION FACTOR OF 0.99988926. CALCULATIONS ARE MADE AT THE INTERSECTION OF 8TH STREET AND HIGHLAND SPRINGS AVENUE WITH COORDINATES OF N: 2283767.75582, E: 6350262.53760, USING AN ELEVATION OF 2599.977. PARCEL 3 PARCEL 3 PARCEL MAP 35789 P.M.B. 242/56-61

THE BASIS OF BEARINGS FOR THIS SURVEY IS THE CALIFORNIA STATE PLANE

(LAKE MATTHEWS)", "PIN1 (PINYON)", AND "TRAK (BOMMER CANYON)" NAD

COORDINATE SYSTEM, CCS83, ZONE 6, BASED LOCALLY ON CONTROL STATIONS "MATH

83(NSRS2011) EPOCH 2010.00 AS SHOWN HEREON. ALL BEARINGS SHOWN ON THIS

ARE AS SHOWN PER THAT RECORD REFERENCE. ALL DISTANCES SHOWN ARE GROUND

DISTANCES UNLESS SPECIFIED OTHERWISE. GRID DISTANCES MAY BE OBTAINED BY

MAP ARE GRID. QUOTED BEARINGS AND DISTANCES FROM REFERENCE MAPS OR DEEDS

SCALE: 1"=50'

CONVERGENCE ANGLE AT-


1201

187

1 8TH ST./HIGHLAND

SPRINGS INTX. = -0°22'58.70"

BASIS OF BEARINGS NOTE:

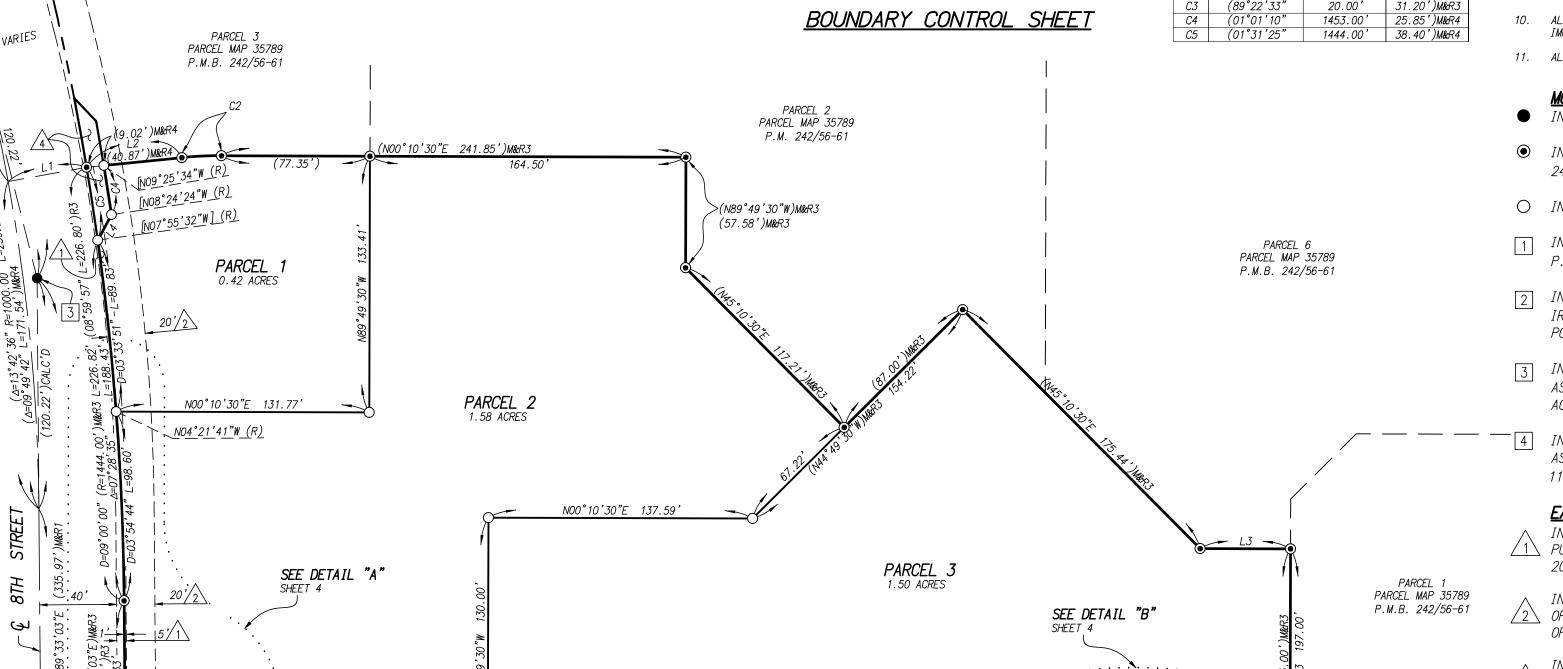

(NOO°10'30"E 586.61')M&R3

IN THE CITY OF BEAUMONT, COUNTY OF RIVERSIDE, STATE OF CALIFORNIA PARCEL MAP NO. 38519

FOR CONDOMINIUM PURPOSES
BEING A SUBDIVISION OF A PORTION OF PARCEL 4 OF PARCEL MAP 35789, IN THE CITY OF BEAUMONT, COUNTY OF RIVERSIDE, STATE OF CALIFORNIA, AS SHOWN BY MAP ON FILE IN BOOK 242, PAGES 56 THROUGH 61, INCLUSIVE OF PARCEL MAPS, IN THE OFFICE OF THE COUNTY RECORDER OF SAID COUNTY.

SECTION 2, TOWNSHIP 3 SOUTH, RANGE 1 WEST, S.B.M.

Michael Baker

INTERNATIONAL OCTOBER, 2021

	CURVE	DATA TABLE	
NO.	<i>DEL TA</i>	RADIUS	LENGTH
C1	90°00'00"	12.50'	19.63'
C2	(89°22'33"	20.00'	31.20')M&R3
C3	89°22′33″	15.00'	23.40'
C4	78°27'48"	20.00'	27.39
C5	10°54'45"	20.00'	3.81'

LINE DATA TABLE

LENGTH


8.26

BEARING

L1 N89°49'30"W

BASIS OF BEARINGS: SEE SHEET 3 SURVEYOR'S NOTES: SEE SHEET 3

MONUMENT NOTES: SEE SHEET 3 EASEMENT NOTES: SEE SHEET 3

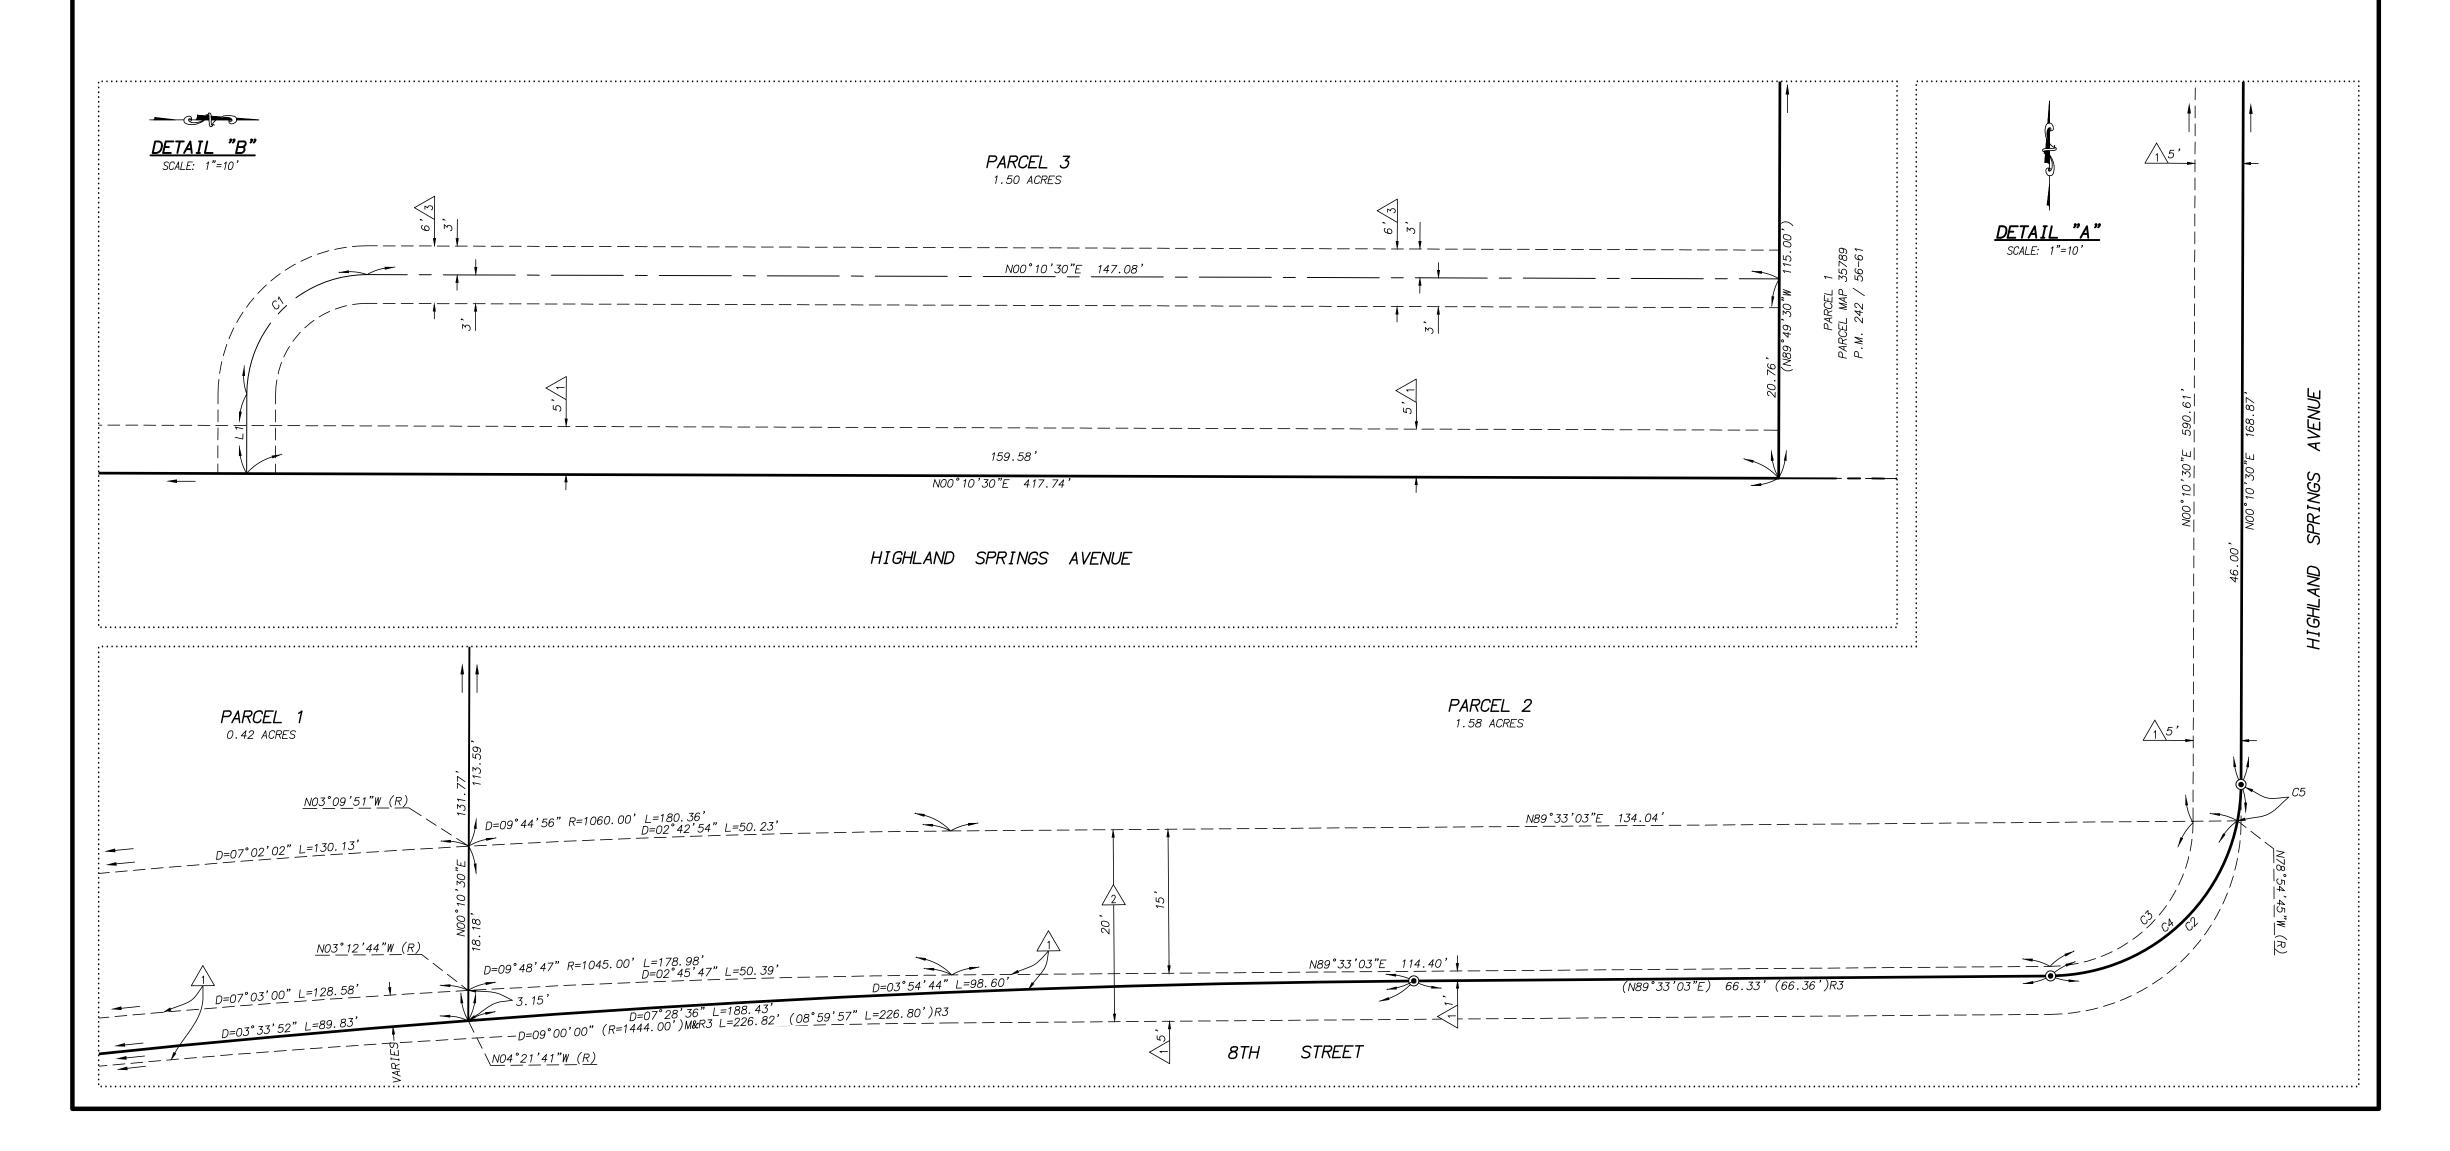

RECORDING REQUESTED BY: CITY CLERK	
WHEN RECORDED RETURN TO:	
City Clerk City of Beaumont 550 E. 6th Street Beaumont, CA 92223	
	SPACE ABOVE THIS LINE FOR RECORDER'S USE

CITY OF BEAUMONT SUBDIVISION IMPROVEMENT AGREEMENT TRACT or PARCEL NO. 38519

DATE OF AGREEMENT: Febru	ay 5, 2024	
NAME OF SUBDIVIDER: Beau to as "Subdivider").	mont Sundance LLC , a Limited Li	ability Company . (hereinafter referred
residen	tial lots, Tentative Tract/Parcel , originally approved on:	, originally approved on, ("Tract/Parcel" or
	APPROV AS INSTRUMENT	
	70.5	
PROPERTY SUBJECT TO AGREEMENT: The real property which is the subject of this Agreement is located in the City of Beaumont, County of Riverside and is described in Exhibit "A" attached hereto and incorporated herein (hereinafter the "Property").		
EST. TOTAL COST OF PUBLIC IMPROVEMENTS: \$ (see Exhibit "B")	EST. TOTAL COST OF PRIVATE IMPROVEMENTS: \$(see Exhibit "B")	EST. TOTAL COST OF MONUMENTATION: \$ 8,500.00 (see Exhibit "B")
DOME NUMBERO 440000		
BOND NUMBERS: 4462622		
LETTER OF CREDIT NUMBERS: N/A		
FINANCIAL INSTITUTION: N/A		

THIS SUBDIVISION IMPROVEMENT AGREEMENT ("Agreement") is made and entered into by and between the City of Beaumont, a California municipal corporation (hereinafter referred to as "City"), and Beaumont Sundance, LLC, a Limited Liability Company, (hereinafter referred to as "Subdivider"). City and Subdivider are sometimes referred to hereinafter individually as a "Party", and collectively as the "Parties".

RECITALS

- A. Subdivider is the owner of certain real property located in the City of Beaumont legally described on Exhibit "A" attached hereto and incorporated and made part of this Agreement by this reference (the "Property").
- B. The conditions of approval of the above referenced Tentative Tract Map and any related entitlements, which are hereby incorporated herein by this reference, require that prior to the issuance of building permits, the Subdivider and the City shall enter into a subdivision improvement agreement, secured with sufficient security, as a guarantee of the construction and completion of all public and private improvements and land development work required by said conditions of approval and by the City subdivision laws and codes.
- D. In consideration of the approval of a final map by the City Council, Subdivider desires to enter into this Agreement, whereby Subdivider promises to install and complete, at Subdivider's own expense, all the public improvement work required by City in connection with the proposed subdivisoion. Subdivider has secured this Agreement by improvement security required by the Subdivision Laws.
- E. Improvement Plans (the "Plans") for the construction, installation, and completion of the public and private improvements are being or have been prepared by Subdivider and will be subject to approval by the Director of Engineering/Public Works ("City Engineer"). The City has adopted standards (hereinafter "Standards") for the construction and installation of improvements within the City, and the Plans will be prepared in conformance with the Standards in effect on the date of the approval of the Application. The Plans will be on file in the Office of the City Engineer and are incorporated into this Agreement by this reference as if set forth fully herein. All references in this Agreement to the Plans shall be deemed to include reference to any specifications for all of the improvements as approved by the City Engineer.
- F. An estimate of the cost for construction of the public and private improvements and performing the land development work according to the Plans has been made and approved by the City Engineer. The estimated cost of these improvements is set forth on Page One (1) of this Agreement, and the basis for the estimate is attached hereto as Exhibit "B" and incorporated and made part of this Agreement by this reference. The amounts of the Improvement Securities required to be posted with this Agreement are also based upon the estimate in Exhibit "B".

G. For the purposes of this Agreement, the term "Public Improvements" means all those improvements within the Tract/Parcel intended for transfer or conveyance to the City or other public agency. The estimated cost of their construction is included in the above estimate included herein as Exhibit "B".

NOW, THEREFORE, in consideration of the issuance of the Final Tract map, Subdivider and City hereby agree as follows:

1. Subdivider's Obligation to Construct Improvements.

- (a) In constructing and installing the improvements, Subdivider shall comply with all of the requirements and conditions of approval of in the Tentative Tract Map, related entitlements as well as the provisions of the Municipal Code and Subdivision Laws.
- (b) Subdivider shall complete, at its own expense, all the public and private improvements and related work on the Development, as required by the conditions of approval of the Tentative Map and related entitlements in conformance with the approved Plans and City Standards, including without limitation, those improvements set forth in Exhibit "B" (hereinafter collectively the "Improvements") within twenty-four (24) months of the date of this Agreement, unless a time extension is granted by the City as authorized by Section 20 of this Agreement.
- (c) Notwithstanding the time limits specified in Section 1(b) above, no single family dwelling unit or group of units shall be given final inspection and clearance for occupancy by City unless the private and public streets providing access to and fronting such units are completed, the final lifts of pavement on the streets are in place, and all wet and dry utility services (e.g. sewer, water, electrical power, telephone, gas, etc.) to such units are in place and are operational.
- (d) Subdivider shall furnish the necessary materials for completion of the Improvements in conformity with the Plans and City Standards.
- (e) Subdivider shall acquire and dedicate, or pay the cost of acquisition by the City, of all rights-of-way, easements and other interests in real property required for construction or installation of the Improvements, free and clear of all liens and encumbrances. Subdivider's obligations relating to acquisition by City of off-site rights-of-way, easements and other interests in real property shall be subject to a separate agreement between Subdivider and City. Subdivider shall also be responsible for obtaining any public or private drainage easements or authorizations therefor to accommodate the Development.
- (f) Subdivider shall furnish and install all monuments, stakes and property corners on the lots and streets in the Property as specified on the final recorded tract maps for the Development in accordance with the provisions of the Subdivision Laws, and shall submit centerline tie sheets to City, within thirty (30) days after completion of the Improvements, or as specified in any separate monument agreement with the City, but in any event prior to their acceptance by the City.

2. Improvement Securities.

- (a) Subdivider agrees to secure this Agreement with good and sufficient improvement securities in a form approved by the City Attorney (referred collectively hereinafter as "Improvement Securities" and individually as "Improvement Security") to guarantee the construction and completion of all the improvements in the Development. All such improvement securities shall be posted with the City prior to the City's final building inspection and issuance of a Certificate of Occupancy for any single family dwelling constructed by Subdivider, its agents, assigns or contractors, on any lot within the Development, as described in Exhibit "A". Said securities are estimated at this time in Exhibit "B" to be in the following amounts, and shall be for the purposes described as follows:
 - (i) Eight Thousand Five Hundred and 00/100 DOLLARS (\$8,500.00) to ensure faithful performance of the construction and installation of the public and private Improvements required by this Agreement ("Performance Security"), which amount is 100% of the estimated cost of the Improvements as set forth in Exhibit "B"; and
 - (ii) Eight Thousand Five Hundred and 00/100 DOLLARS (\$8,500.00) to secure payment to any contractor, subcontractor, persons renting equipment or furnishing labor materials for the Improvements required to be constructed or installed pursuant to this Agreement ("Labor & Materials Security"), which amount is one-hundred percent (100%) of the estimated cost of the Improvements; and
 - and 00/100 DOLLARS (\$ XX,XXX.XX) in the form of a Warranty Bond or cash deposit with the City to guarantee or warranty the Improvement work done pursuant to this Agreement for a period of one (1) year following acceptance/certification thereof by City, against any defective work or labor done or defective materials furnished ("Warranty Security"). The Warranty Security is 10% of the estimated cost of the Performance Security amount described above, and such Warranty Security must be provided by Subdivider to City prior to the City's release of any bonds or Improvement Securities filed with this Agreement.
 - and 00/100 Dollars (\$X,XXX.XX) in the form of a cash deposit, which is 100% of the estimated cost of setting all final subdivision monuments, boundary corners, front and rear lot corners and centerline ties not previously set or submitted on the lots and streets within the Property as described in Exhibit "A", and for the preparation and recordation of any related Certificate of Correction, as required by Section 66469 of the State Subdivision Map Act.
- (b) The Improvement Securities required by this Agreement shall be kept on file with the City Clerk. If surety bonds are used, they must be issued by a surety company currently admitted to transact surety insurance business in California by the California Department of Insurance, with a Best's Insurance Guide rating of no less than A-. The terms of any documents evidencing such Improvement Securities as set forth in this Section 2 or

referenced on Page One (1) of this Agreement, are incorporated into this Agreement by this reference as if set forth fully herein. If any Improvement Security is replaced by another type or kind of approved Improvement Security, subject to the approval of the form thereof by the City Attorney, the replacement shall be filed with City Clerk and, upon filing, shall be deemed to have been made a part of and incorporated into this Agreement. Upon filing of a satisfactory replacement Improvement Security with the City Clerk, the former Improvement Security shall be released.

- (c) Subdivider agrees to keep its Improvement Securities in full force and effect until they are reduced or released by City. If any Improvement Security provided by Subdivider is cancelled or terminated for any reason by the action of a surety, financial institution or other party, it shall be the responsibility of the Subdivider to immediately, upon written notice from City, provide a substitute Improvement Security which conforms to all the requirements of this Section 2 in the same amount or amounts.
- (d) Any additions, changes, alterations, or modifications of this Agreement or to the Plans, Specifications and Improvements referred to herein, including any extension of time within which the work hereunder may be completed, shall not release or exonerate any surety or sureties on the Improvement Security given in connection with this Agreement.

3. Alterations to Improvement Plans; Modification of City Standards.

- (a) Any changes, alterations or additions to the Plans or to the Improvements, not exceeding 10% of the original estimated cost of the Improvements, which are mutually agreed upon by City and Subdivider, shall not require Subdivider to increase any Improvement Securities provided under this Agreement. In the event such changes, alterations, or additions exceed 10% of the original estimated cost of the Improvements, Subdivider shall provide additional Performance Security as required by Section 2 of this Agreement for 100% of the total estimated cost of the Improvements as changed, altered, or amended, minus any completed partial releases allowed by Section 7 of this Agreement. Subdivider shall also provide additional Labor & Materials Security as required by Section 2 of this Agreement for 50 % of the total estimated cost of the Improvements as changed, altered, or amended.
- (b) Subdivider shall construct all Improvements in a good and workman like manner and in accordance with the City Standards in effect as of the date of the Approval Action specified on Page One (1) hereof. The City reserves the right to modify the Standards applicable to the Subdivision and this Agreement, when necessary to protect the public safety or welfare or to comply with applicable State or Federal law or City zoning ordinances. If Subdivider requests and is granted an extension of time for completion of the Improvements, the City may apply the Standards in effect at the time the extension is granted.
- 4. <u>Modification of Drainage Plan.</u> Subdivider agrees that if during the course of construction and installation of Improvements it shall be determined by the City Engineer that revision of the Page 5 of 19

drainage plan is necessary in the public interest, it will undertake such design and construction changes as may be reasonable and as are indicated by the City Engineer and approved by City. Said changes, if any, shall be confined to the Property.

5. Reserved.

6. <u>Inspections; Final Acceptance and Certification of Improvements.</u>

- (a) Subdivider shall at all times maintain proper facilities and safe access for inspection of the Improvements by City inspectors and to the shops wherein any work is in preparation.
- (b) Upon completion of the Improvements covered in this Agreement, the Subdivider shall request a final inspection by the City Engineer or his/her authorized representative. Following receipt of such request, the City Engineer shall inspect the Improvements, make certain determinations and take certain actions as follows:
 - (i) If the City Engineer, or his/her authorized representative, determines that the Public Improvements requiring acceptance by another public agency have been completed in accordance with this Agreement, then the City Engineer shall request said agency to make a final inspection of such improvements and certify to the City that such improvements have been completed and installed to the satisfaction of said agency. Upon receipt of such certification, the City Engineer may release or reduce the securities held for such improvements. Any certification and/or acceptance of the Public Improvements shall not constitute a waiver of any defects by City.
 - (ii) For Improvements not requiring dedication to or acceptance by the a public agency (the "Private Improvements"), the City Engineer or his/her authorized representative shall inspect such improvements, and/or shall have the discretion to accept a certification from Subdivider's registered civil engineer stating that the Private Improvements have been completed in accordance with the approved Plans, City Standards and the Tentative Map. If the City Engineer, or his/her authorized representative, makes a finding, based on his/her own inspection (and/or any certification submitted by Subdivider's registered civil engineer) that the Private Improvements have been installed and constructed in accordance with the approved Plans, City Standards and the Tentative Map, the City Engineer shall recommend certification of the completion of the Private Improvements by placing an item on the next most convenient City Council agenda requesting certification and authorization to release the Improvement Securities. Said determination by the City Engineer and agendization of the certification and release shall not be unreasonably withheld or delayed.
- (c) Subdivider shall bear all costs of inspection and certification of the Improvements.

7. Release of Improvement Securities.

- (a) The Performance Security shall be fully released only upon the final completion and certification of all Private Improvements and Public Improvements. Partial releases may be permitted subject to the provisions of Subsections (a)(i) and (a)(ii) hereof. Upon final completion of the Public and Private Improvements under this Agreement, and after City Council acceptance/certification, the City shall file a Notice of Completion in accordance with the California Civil Code.
 - (i) The City Engineer may release a portion of the Performance Security, as work on the Improvements progresses, upon written application thereof by the Subdivider; provided, however, that no such release shall be considered by City for an amount less the cost estimate of the remaining work does not exceed twenty percent (20%) or less of the estimate of the total amount of work to be done as shown in Exhibit "B". Upon approval of a partial release or the reduction of Performance Security, the City shall not reduce such Performance Security to an amount less than two hundred percent (200%) of the value of the work remaining to be done. City and Subdivider agree that not more than two requests for reduction or partial release of Performance Security shall be considered between the start of construction and the completion and acceptance/certification of the Improvements by the City.
 - (ii) In no event shall the City Engineer authorize a release or reduction of the Performance Security which would reduce such security to an amount below that required to guarantee the completion of the Improvements and any other obligations imposed upon Subdivider by this Agreement.
 - (iii) No partial reduction or release of the Performance Security shall constitute or be construed as the City's acceptance or certification of any Improvements or related work. Such partial reductions or releases (if any) will merely reflect that a certain portion of the required work has been done.
- (b) The Labor & Materials Security shall, ninety (90) days after the City's recordation of the Notice of Completion described in Subsection 7(a), be reduced to an amount equal to the total claimed by all claimants for whom liens have been filed and of which notice has been given to City, plus an amount reasonably determined by the City Engineer to be required to assure the performance of any other obligations secured by the Labor & Materials Security and to cover related legal costs. The balance shall be released upon the settlement of all claims and obligations for which the Labor & Materials Security was given. If no claims or liens have been filed and no notice has been given to City within said ninety (90) day period, then the Labor & Materials Security shall be released in full.
- (c) The Warranty Security shall not be released until after the expiration of the one-year (1-year) warranty period and until any claims filed during the warranty period have been settled. As provided in Section 11, below, the warranty period shall not commence until final acceptance/certification of the Improvements and related work by the City Council.

- The Monumentation Security may be released in full by the City Engineer in accordance with the terms of the separate monument agreement with the City, or if there is none, upon submittal of the following:
 - a written certification from the professional engineer or surveyor responsible for setting the monuments stating that all the final monuments for the Subdivision have been set in accordance with the Professional Land Surveyors Act and the Subdivision Map Act, and that the professional engineer or surveyor has been paid in full by Subdivider for such services; and
 - centerline tie sheets prepared in a manner acceptable to the City Engineer (ii) showing the locations of centerline monuments in existing public or private streets; and
 - any Record of Survey required by this Agreement has been filed with the (iii) County of Riverside and recorded.
- The City may retain from any Improvement Securities released an amount sufficient to cover costs and reasonable expenses and fees, including reasonable attorneys' fees.

8. Injury to Public Improvements, Public Property or Public Utilities Facilities.

Subdivider shall replace or repair or cause the repair or replacement of any and all public or private improvements, public utilities facilities and survey or subdivision monuments which are destroyed or damaged as a result of any work under this Agreement. Subdivider shall bear the entire cost of replacement or repairs of any and all public or private improvements or utility property damaged or destroyed by reason of any work done under this Agreement, whether such property is owned by the United States or any agency thereof, or the State of California, or any agency or political subdivision thereof, or by the City or any public or private utility corporation or by any combination of such owners. Any repair or replacement shall be made to the reasonable satisfaction, and subject to the approval of the City Engineer and the owner of any such public or private improvement.

Permits. Subdivider shall, at Subdivider's expense, obtain all necessary permits and licenses for the construction and installation of the Improvements, give all necessary notices and pay all fees and taxes required by law.

10. Notice of Breach/Default of Subdivider.

Default of Subdivider shall include, but not be limited to: (1) Subdivider's failure to timely complete construction of the Improvements; (2) Subdivider's unwarranted failure to timely cure any defect in the Improvements; (3) Subdivider's failure to perform substantial construction work for a period of twenty (20) consecutive calendar days after commencement of the work; (4) Subdivider's insolvency, appointment of a receiver, or the filing of any petition in bankruptcy either voluntary or involuntary which Subdivider fails to discharge within thirty (30) days; (5) the commencement of a foreclosure action against the Property or a portion thereof, or any conveyance in lieu or in avoidance of foreclosure; (6) Subdivider's failure to keep the Improvement Securities in full force and effect; (7) Subdivider's failure to notify the City of any sale, transfer or other disposition of the Property to a purported new Subdivider; (8) Subdivider's failure to maintain insurance; or (9) the failure of Subdivider or Subdivider's contractors, subcontractors, agents or employees to comply with any other terms and provisions of this Agreement.

- (b) In the event of any such default, the City Engineer or the City Council may serve written notice to Subdivider specifying in reasonable detail the nature of the default. Subdivider shall have thirty (30) days from receipt of said notice to cure the default; provided that, if the default is not reasonably susceptible to being cured within said thirty (30) days, Subdivider shall have a reasonable period of time to cure the default so long as Subdivider commences to cure the default within said thirty (30) days and diligently prosecutes the cure to completion.
- (c) If following service of such written notice of default, Subdivider fails to cure or commence curing the default to the satisfaction of City within the cure period specified in Subsection 10(b), above, the City Engineer or the City Council may serve notice of Subdivider's default upon Subdivider and where applicable Subdivider's surety, or the holder(s) of any other Improvement Securities, in accordance with the notice provisions set forth in Section 22 of this Agreement.
- (d) In the event of service of the notice of default specified in Subsection 10(c), above, Subdivider's surety shall have the duty to take over and complete the Improvements and related work required under this Agreement; provided; however, that if the surety, within twenty (20) days after the serving upon it of such notice of default, does not give the City written notice of its intention to take over the construction of said Improvements or does not, within ten (10) days after giving City notice of such election, commence to complete the Improvements, City may take over the work and prosecute the Improvements to completion, by contract or by any other method City may deem advisable, for the account and at the expense of Subdivider, and Subdivider's surety shall be liable to City for any costs or damages occasioned City thereby; and, in such event, City, without liability for so doing, may take possession of, and utilize in completing the Improvements, such materials, appliances, plant and other property belonging to Subdivider as may be on the site of the work and necessary for the completion of same.
- (e) The City reserves to itself all remedies available to it at law or in equity for Subdivider's default under this Agreement. The City shall have the right, subject to this Section, to draw upon or utilize the appropriate Improvement Securities to mitigate City's damages in event of default by Subdivider. The right of City to draw upon or utilize the Improvement Securities is additional to and not in lieu of any other remedy available to City. It is specifically recognized that the estimated costs and amounts of Improvement Securities may not reflect the actual cost of construction or installation of the Improvements, and therefore, City's damages for Subdivider's default shall be measured by the actual cost of completing the required Improvements. The sums provided by the

Improvement Securities may be used by City for the completion of the Improvements in accordance with the Plans.

- (f) Failure of Subdivider to comply with the terms of this Agreement, including but not limited to, construction of all the Improvements as set forth herein and as required by the Tentative Map, shall constitute Subdivider's consent to: (1) the filing by City of a notice of violation against all of the lots in the Subdivision; (2) withholding of Building permits, utility connections and/or Certificates of Occupancy. The remedies provided by this Subsection (f) are in addition to and not in lieu of any other remedies available to City at law or in equity. Subdivider agrees that the choice of remedy or remedies for Subdivider's default or breach shall be in the sole discretion of City.
- (g) In the event that Subdivider fails to perform any obligation hereunder, Subdivider agrees to pay all costs and expenses incurred by City in securing performances of such obligations, including costs of suit and reasonable attorney's fees.
- (h) The failure of City to take an enforcement action with respect to a default, or to declare a default or breach, shall not be construed as a waiver of that default or breach, or of any subsequent default or breach of Subdivider. Any failure by the City to enforce any provision of this Agreement shall not be construed as a waiver of the right to compel enforcement of such provision(s) and further shall not act to release any surety from its obligations under this Agreement.

11. Warranty.

- (a) For a period of one (1) year after final acceptance/certification by the City Council of the Improvements, Subdivider shall guarantee or warranty all the Improvements against any defective work or labor done or defective materials furnished. If within the warranty period any work relating to the Improvements or any part of thereof furnished, installed, constructed or caused to be done, furnished, installed or constructed by Subdivider fails to fulfill any of the requirements of this Agreement or the Plans, Subdivider shall without delay and without any cost to City, commence to repair or replace or reconstruct any defective or otherwise unsatisfactory part or parts of the work or structure within thirty (30) days of receiving written notice from City of the defect and diligently prosecute the repair or replacement work to completion.
- (b) Should Subdivider fail to act promptly or in accordance with the repair/replacement requirements set forth herein, Subdivider hereby authorizes City, at City's option, to perform the repair/replacement work twenty (20) days after mailing written notice to Subdivider and to Subdivider's surety, and Subdivider agrees to pay City for the cost of such work.
- (c) Should the City determine that an emergency or a threat to the public safety and welfare exists from the condition of the Improvements which require repairs, replacements or remedial measures to be made before Subdivider can be notified, City may, in its sole

discretion, make the necessary repairs or replacements or perform the necessary work and Subdivider shall pay to City the cost of such repairs.

- **12.** <u>Subdivider Not Agent of City.</u> Neither Subdivider nor any of Subdivider's agents, officers, employees, or contractors are or shall be considered to be agents of City in connection with the performance of Subdivider's obligations under this Agreement.
- 13. <u>Injury to Improvement Work; Risk of Loss.</u> Until such time as the Public Improvements are accepted by City, Subdivider shall be responsible for and bear the risk of loss to any of the Public Improvements constructed or installed and shall be responsible for the care, maintenance of and any damage to such Public Improvements. Neither City, nor any of its agents, officers or employees shall be liable or responsible for any accident, loss or damage, regardless of cause, happening or occurring to the Public Improvements specified in this Agreement prior to the completion and acceptance of the Public Improvements by City. All such risks shall be the responsibility of and are hereby assumed by Subdivider. Subdivider is responsible for and shall bear the risk of loss for all Private Improvements at all times.
- 14. Other Agreements. Nothing contained in this Agreement shall preclude City from expending monies pursuant to agreements concurrently or previously executed between the Parties, or from entering into agreements with other Subdividers for the apportionment of costs of water and sewer mains, or other improvements, pursuant to the provisions of City ordinances providing therefor, nor shall anything in this Agreement commit to any such apportionment.
- 15. <u>Subdivider's Obligation to Warn Public During Construction.</u> Until final acceptance/certification of the Public Improvements pursuant to Section 6(b)(i), and final certification of construction of the Private Improvements pursuant to Section 6(b)(ii), Subdivider shall give good and adequate warning to the public of each and every dangerous condition existent in said Improvements and will take all reasonable actions to protect the public from such dangerous conditions in, on or around the work site.
- 16. <u>Vesting of Ownership.</u> Upon acceptance of the Public Improvements and related work on behalf of the City, and after recordation of the Notice of Completion, ownership of the Public Improvements constructed within the Private streets in the Development shall vest in the name of the City, or applicable government agency or utility company, and any improvement constructed on any public street pursuant to this Agreement shall vest in City.

17. Indemnity/Hold Harmless.

(a) Neither the City, nor any official, officer, employee, contractor or agent thereof, shall be liable for any injury to persons or property occasioned by reason of the acts or omissions of Subdivider, its agents, subcontractors or employees in the performance of this Agreement. Subdivider hereby agrees to, and shall defend and hold harmless City, its elective and appointive boards, commissions and officers, and its agents, contractors and employees from and against any and all claims, demands, causes of action, damages, costs, expenses, actual attorneys' fees, consultant's fees, expert's fees, losses or liability, in law or in equity, of every kind and nature whatsoever arising out of or in connection with

Subdivider's operations, or any subcontractor's operations, to be performed under this Agreement for Subdivider's or subcontractor's tort negligence including active or passive, or strict negligence, including but not limited to personal injury including, but not limited to bodily injury, emotional injury, sickness or disease, or death to persons and/or damage to property of anyone, including loss of use thereof, caused or alleged to be caused by any act or omission of Subdivider or any subcontractor, or anyone directly or indirectly employed by any of them or anyone for the full period of time allowed by law, with the exception of the sole negligence or willful misconduct of City.

- (b) Subdivider's indemnity, defense and hold harmless obligations under this Section 17 are not conditioned or dependent upon whether City, or its elective and appointive boards, commissions and officers, or its agents, contractors and employees, prepared, supplied or reviewed any Plans or related specifications in connection with the Improvements, or whether City or Subdivider has insurance or other indemnification covering any of these matters.
- Subdivider's obligation to indemnify, hold harmless and defend City shall extend to (c) injuries to persons and damages to or alleged taking of property resulting from the design or construction of the Improvements. City's acceptance and/or certification of the Improvements shall not constitute an assumption by City of any responsibility or liability for any damage or alleged taking of property referenced herein. City shall not be responsible or liable for the design or construction of the Improvements constructed or installed pursuant to the Plans, unless the particular Improvement design was required by City over the written objection of Subdivider, which objection stated that the Improvement design was potentially dangerous or defective and set forth a safe and feasible alternative design. After City's acceptance/certification of the Improvements, Subdivider shall remain obligated to correct or eliminate all dangerous conditions caused by defects in design or construction; provided, however, that the Subdivider shall not be responsible for routine maintenance. Subdivider acknowledges and agrees that Subdivider shall be responsible and liable for the design and construction of the Improvements and other work done pursuant to this Agreement, and except as may be provided above, City shall not be liable for any acts or omissions in approving, reviewing, checking, correcting or modifying any Plans, or in inspecting, reviewing or approving any work or construction of Improvements. Subdivider's Improvement Securities shall not be required to secure Subdivider's obligations under this Section 17.

18. Sale or Disposition of Subdivision; Assignment.

(a) Subdivider acknowledges and agrees that sale, transfer or other disposition of the Property prior to completion of the Improvements required hereunder will not relieve Subdivider from the obligations set forth in this Agreement, and Subdivider shall be required to notify City sixty (60) days in advance of any sale or transfer of ownership of the Property or any proposed assignment of this Agreement. If Subdivider sells or otherwise transfers the Property to any other person or entity prior to final completion of the Improvements, or wishes to assign this Agreement, Subdivider may request a novation of this Agreement and a substitution of Improvement Securities by the new owner or proposed

assignee (hereinafter collectively for purposes of this Section, "Successor"). Subdivider shall be required to provide any documentation reasonably required by City to determine the appropriateness of any proposed Successor.

- (b) Any proposed Successor must demonstrate to the City its ability to perform and complete the obligations of Subdivider under this Agreement, as determined by objective standards of financial capability, creditworthiness and experience required for such performance, and the City shall have the right to compel the Successor to disclose all documents, information and other material which, in City's sole reasonable discretion, may establish or tend to establish that the proposed Successor meets the standards specified herein. Following approval by City and full execution of a novation (or other such release or assignment and assumption agreement(s) entered into by Subdivider, Successor and City), posting of satisfactory Improvement Securities and submission of required insurance by Successor, City shall release or reduce the securities posted by Subdivider in accordance with the provisions of such novation and release Subdivider of its obligations under this Agreement. Nothing in the novation (or other such release or assignment and assumption agreement entered into by Subdivider, Successor and City) shall relieve Subdivider of its obligations under any other Section of this Agreement for work or Improvements performed by Subdivider prior to the novation.
- 19. Time of the Essence. Time is of the essence in this Agreement.

20. Time for Completion of Improvements; Extensions.

- (a) Subdivider shall commence and diligently prosecute to completion construction of all the Improvements required by this Agreement. The time for completion of the Improvements as specified in Subsection 1(b) of this Agreement may be extended as permitted by City ordinance. The City Manager may grant an extension of time for such period as may be in the public interest upon the showing of the Subdivider of good cause. Any such extension granted shall be subject to the limitations and conditions set forth in Subsections 20(b) and (c), below, and shall be made by a writing executed by the in a form as approved by the City Attorney.
- (b) Any such extension may be granted without notice to Subdivider's surety and shall not affect the validity of this Agreement or release the surety or sureties on any Improvement Securities given for this Agreement. However, City reserves the right to require as part of any extension amendment a written assurance from the surety acceptable to the City Attorney that the Improvement Securities required by Section 2 of this Agreement shall remain enforceable throughout the term of any extension.
- (c) The City Manager shall be the sole and final judge as to whether or not good cause has been shown to entitle Subdivider to an extension. In addition, the time for completion of the Improvements shall be extended for any delay resulting from an act of City, or from an act of God, which Subdivider could not have reasonably foreseen, or by storm or inclement weather which prevents the conducting of work, or by strikes, boycotts, similar actions by employees or labor organizations, which prevent the conducting of work, and

which were not caused by or contributed to by Subdivider, provided that Subdivider provides City with written notice of the delaying event within fifteen (15) days of the commencement of the delay. In the event of such delaying event, Subdivider shall use all reasonable efforts to remedy same and resume completion of the Improvements as promptly as practicable.

- (d) As a condition of granting an extension of time to complete the Improvements required by this Agreement, the City Manager may require Subdivider to furnish new or additional Improvement Securities guaranteeing performance of this Agreement as extended in an increased amount as necessary to compensate for any increase in construction costs as determined by the City Engineer.
- 21. <u>Notice.</u> All notices required by or provided for under this Agreement shall be in writing and delivered in person or sent by certified or registered mail, postage prepaid and addressed as provided in this Section. Notice shall be effective on the date it is delivered in person, or, if mailed, on the date of deposit in the United States Mail. Notices shall be addressed as follows unless a written change of address is filed with City:

Notice to City:

City of Beaumont

550 E. 6th Street

Beaumont, CA 92223

Attn: City Manager

With a Copy to:

John Pinkney, Esq.

SBEMP

1800 East Tahquitz Canyon Way

Palm Springs, CA 92262

Notice to Subdivider:

- **22.** <u>Severability.</u> The provisions of this Agreement are severable. If any portion of this Agreement is held invalid by a court of competent jurisdiction, the remainder of the Agreement shall remain in full force and effect unless amended or modified in writing by the mutual consent of the Parties.
- 23. <u>Captions.</u> The captions of this Agreement are for convenience and reference only and shall not define, explain, modify, limit, exemplify, or aid in the interpretation, construction or meaning of any provisions of this Agreement.

24. Insurance.

- (a) Subdivider shall, at all times during the construction of the Improvements, obtain, carry, maintain, and keep in full force and effect, at its sole cost and expense, policies of insurance of the types and in at least the minimum amounts described below:
 - (i) Commercial General Liability policy with a minimum combined single limit of One Million Dollars (\$1,000,000) for each occurrence and Two Million Dollars (\$2,000,000) in the aggregate for bodily injury, death, personal injury and property damage arising out of or in connection with the activities of the Subdivider and its contractors and subcontractors in performance of the work under this Agreement. Coverage shall be at least as broad as Insurance Services Office Commercial General Liability coverage (Occurrence Form CG 0001) and shall, in addition to the other coverages specified in this subsection, include coverage for independent contractors, ongoing operations, products and completed operations, contractual liability and personal and advertising injury.
 - (ii) <u>Commercial Vehicle/Automotive Liability</u> policy covering personal injury and property damage, with minimum limits of One Million Dollars (\$1,000,000) per occurrence, combined single limit, covering any vehicle utilized by Subdivider, its officers, agents, employees, subcontractors or independent contractors in performing the work required by this Agreement.
 - (iii) <u>Workers' Compensation and Employer's Liability</u> policy for all Subdivider's employees, with Workers' Compensation limits as required by State law and Employer's Liability coverage of \$1,000,000 per accident for bodily injury or disease. In case any work is sublet, Subdivider shall require any contractor or subcontractor similarly to provide Workers' Compensation and Employer's Liability Insurance for all contractor's or subcontractor's employees, unless such employees are covered by the protection afforded by Subdivider.
 - (1) In case any class of employees engaged in work under this Agreement at the work site(s) is not protected under any Workers' Compensation law, Subdivider shall provide and shall cause each contractor or subcontractor to provide, adequate insurance for the protection of employees not otherwise protected.
 - (2) Subdivider hereby indemnifies City for any damages or claims resulting from failure of either Subdivider or any contractor of subcontractor to take out or maintain such liability or Workers' Compensation insurance.
- (b) Insurer Rating: Acceptability. Except as set forth otherwise herein, the policies required by this Section shall be issued by a California-admitted insurer with a rating of at least a A-; VII in the latest edition of Best's Insurance Guide. A Commercial General Liability policy issued by an insurer that is on the California Department of Insurance's List of Approved Surplus Line Insurers ("LASLI") will be acceptable, if no coverage from an Page 15 of 19

admitted insurer can be obtained by Subdivider, and further provided that such insurer maintains a Best's rating of at least "A-; X" and remains on the LASLI during the term hereof. Workers' Compensation coverage issued by the State Compensation Insurance Fund shall be acceptable if no other coverage can be obtained by Subdivider, and further provided such insurer remains admitted in California and is otherwise financially acceptable to City.

- (c) <u>Deductibles</u>. Any deductibles or self-insured retentions must be declared in writing by Subdivider to City and subsequently approved by City prior to its execution of this Agreement and prior to commencement of any work hereunder. At City's option, Subdivider shall either reduce or eliminate the deductibles or self-insured retentions with respect to City, or Subdivider shall procure a bond guaranteeing payment of losses and expenses.
- (d) <u>Certificates and Endorsements Verification</u>. Subdivider shall submit to the City original certificates of insurance and endorsements evidencing the coverages required by this Section. The certificates and endorsements for each insurance policy shall be signed by a person authorized by that insurer to bind coverage on its behalf. The City reserves the right to require complete, certified copies of all required insurance policies at any time and/or to require Subdivider to provide reports or status updates to evidence compliance of its contractors and subcontractors with the provisions of this Section.

(e) Required Endorsements.

- (i) The Commercial General Liability and Commercial Vehicle/Automotive Liability policies are to contain or be endorsed to contain the following provisions:
 - (1) <u>Additional Insureds</u>. The City of Beaumont, its officials, officers, employees, agents and independent contractors shall be named as additional insureds with respect to liability arising out of automobiles owned, leased, hired or borrowed by or on behalf of the Subdivider; and with respect to liability arising out of work or operations performed by or on behalf of the Subdivider including materials, parts or equipment furnished in connection with such work or operations.
 - (2) Primary Insurance. For any claims related to this project, the Subdivider's insurance coverage shall be primary insurance as respects the City of Beaumont, its officials, officers, employees, agents and independent contractors. Any insurance or self-insurance maintained by the City of Beaumont, its officials, officers, employees, agents and independent contractors shall be excess of the Subdivider's insurance and shall not contribute with it. This endorsement is not applicable to the Commercial Vehicle/Automotive Liability Policy.

- (3) <u>Waiver of Subrogation</u>. Endorsements waiving all rights of subrogation against the City of Beaumont, its officials, officers, employees, agents and independent contractors shall be provided.
- (ii) The Workers' Compensation policy shall be endorsed to waive all rights of subrogation against the City of Beaumont, its officials, officers, employees, agents and independent contractors.
- (f) Other Insurance Requirements. All policies required under this Agreement shall contain provisions stating that such policies cannot be canceled or reduced except on at least thirty (30) days prior written notice to Subdivider (ten (10) days' notice for cancellation due to non-payment). Subdivider further agrees to: (1) provide to City copies of any notices relating to cancellation or reduction of insurance within two (2) days of receipt; and (2) cause all certificates of insurance to include language indicating that the issuers or producers of such policies will endeavor to provide copies of any such notices directly to City.
- (g) <u>Commencement of Work</u>. Subdivider shall not commence work under this Agreement until Subdivider has obtained all insurance required pursuant to this Section, and such insurance has been obtained by Subdivider and approved by City; nor shall Subdivider allow any contractor or subcontractor to commence work on the Improvements until all similar insurance required of the contractor or subcontractor has been obtained. Certificates, endorsements, and where applicable, full copies of policies shall be maintained on file with the City Clerk.
- (h) <u>Higher Limits</u>. If Subdivider maintains higher limits than the minimums specified in this Section 25, the City requires and shall be entitled to coverage for the higher limits maintained by Subdivider. Any available insurance proceeds in excess of the specified minimum limits of insurance and coverage shall be available to the City.
- 25. <u>Attorneys' Fees</u>. In the event any action at law or in equity is brought to enforce the terms of this Agreement, the prevailing Party shall be entitled to litigation costs and reasonable attorneys' fees.
- **26.** <u>Incorporation of Recitals</u>. The Recitals to this Agreement are hereby incorporated into in the terms of this Agreement.
- **27. Entire Agreement.** This Agreement constitutes the entire agreement of the Parties and supersedes any prior written or oral agreements between them with respect to the subject matter hereof. All modifications, amendments, or waivers of the terms of this Agreement must be in writing and signed by the appropriate representatives of the Parties.
- 28. Governing Law; Venue. This Agreement shall be governed by and interpreted in accordance with the laws of the State of California. In the event that suit shall be brought by either Party to this contract, the Parties agree that venue shall be exclusively vested in the State courts Page 17 of 19

of the County of Riverside, California or where appropriate, in the United States District Court, Southern District of California, Riverside, California.

29. Runs with the Land; Recordation.

- (a) The Parties agree that the terms and provisions set forth in this Agreement shall be deemed provisions, terms and/or covenants running with the Property in accordance with applicable law, including without limitation, California Civil Code section 1468, and shall pass to and be binding upon the heirs, successors and assigns of the Parties to this Agreement, and on any successor owner of the Property.
- (b) The provisions of Subsection 29(a) notwithstanding, Subdivider shall remain jointly and severally liable with its heirs, successors, assigns or successor owners of the Property for the responsibilities and liabilities imposed by this Agreement unless a novation or assignment agreement is executed in accordance with the provisions of Section 18 of this Agreement.
- (c) Upon execution, this Agreement shall be recorded in the Official Records of Riverside County, and by such recordation, it is the intention of the Parties to give notice to and bind their successors, heirs and assigns hereto.
- **30.** Authority of Executing Parties. Each person executing this Agreement on behalf of a Party represents and warrants that such person is duly and validly authorized to do so all behalf of the entity it purports to bind and that he/she is authorized to enter into contracts on behalf of Subdivider. The undersigned, on behalf of Subdivider, binds Subdivider, its partners, successors, executors, administrators, and assigns with respect to the terms and provisions of this Agreement.

IN WITNESS WHEREOF, this Agreement is executed by the Parties hereto on the date above first written.

Subdivider: Beaumont Sundance, LLC Limited Liability Company	City: <u>CITY OF BEAUMONT</u> <u>a Municipal Corporation</u>
Signature: Please see attached CA Notarial Certificate for Notarization	Signature:City Manager
Muthiah Nachiappan Notary Public	ATTEST:
	City Clerk
	APPROVED AS TO FORM:
	John Pinkney, City Attorney
	APPROVED AS TO CONTENT:
	Jeff Hart, Dir. Of Engineering/Public Works

(Proper Notarization of Subdivider's Signature is required and shall be attached)
Page 19 of 19

Legal description of Property Cost estimate(s)

Attachments: Exhibit A

Exhibit B

CALIFORNIA ALL-PURPOSE ACKNOWLEDGMENT

CIVIL CODE § 1189

A notary public or other officer completing this certificate verifies only the identity of the individual who signed the document to which this certificate is attached, and not the truthfulness, accuracy, or validity of that document. State of California County of Los Angeles before me, Muthiah Nachiappan, Notary Public, personally appeared 2-20-2024 , who proved to me on the basis of satisfactory evidence to be Benjamin Shlomi the person whose name is subscribed to the within instrument and acknowledged to me that he executed the same in his authorized capacity, and that by his signature on the instrument the person, or the entity upon behalf of which the person acted, executed the instrument. I certify under PENALTY OF PERJURY under the laws of the State of California that the foregoing paragraph is true and correct. WITNESS my hand and official seal. MUTHIAH NACHIAPPAN COMM. # 2340360 NOTARY PUBLIC - CALIFORNIA COUNTY OF LOS ANGELES Signature MY COMM. EXP. JAN. 13, 2025 Muthiah Nachiappan, Notary Public **OPTIONAL** Though the information below is not required by law, it may prove valuable to persons relying on the document and could prevent fraudulent removal and reattachment of this form to another document. **Description of Attached Document** Title or Type of Document: Subdivision Improvement Agreement Date Document Signed: 2-20-24 Number of Pages: 19 Signer(s) Other Than Named Above: City of Beaumont Capacity(ies) Claimed by Signer Signer's Name: Benjamin Shlomi Individual Corporate Officer - Title(s): Partner - Limited General THUMBPRINT OF Attorney in Fact Trustee Guardian or Conservator X Other: Subdivider Signer Is Representing: Beaumont Sundance, LLC

BEAUMONT

BOND NO. 4462622 PW #: 2022-0954 File #:

PREMIUM: \$250.00

PERFORMANCE BOND

WHEREAS, the City of Beau	amont, State of California, and	LBEAUMONT
SUNDANCE, LLC	(hereinafter designated as	"Principal") have entered into
Agreement To Provide Security For Impro	ovements For Tract Map Or Pa	rcel Map Or Plot Plan,
dated, 20, whereby public improvements itemized and describ which is hereby incorporated herein and many properties.	2 '	
WHEREAS, Principal is required faithful performance of said agreement.	I under the terms of the said a	greement to furnish a bond for the
NOW, THEREFORE, we, the Prin	ncipal and SURETEC IN	SURANCE COMPANY ,
as Surety, are held and firmly bound unto sum of EIGHT THOUSAND FIVE HUNDRE	the City of Beaumont (hereing ED AND 00/100 dollars (\$ 8,50) lawful money of the
United States, for the payment of which successors, executors and administrators, j		

The condition of this obligation is such that if the above bounded Principal, his or its heirs, executors, administrators, successors or assigns, shall in all things stand to and abide by, and well and truly keep and perform the covenants, conditions and provisions in the said agreement and any alteration thereof made as therein provided, on his or their part to be kept and performed at the time and in the manner therein specified, and in all respects according to their true intent and meaning, and shall indemnify and save harmless the City, its officers, agents and employees as therein stipulated, then this obligation shall become null and void; otherwise it shall be and remain in full force and effect.

As part of the obligation secured hereby and in addition to the face amount specified therefor, there shall be included costs and reasonable expenses and fees, including reasonable attorney's fees, incurred by the City in successfully enforcing such obligation, all to be taxed as costs and included in any judgment therein rendered.

The Surety hereby stipulates and agrees that no change, extension of time, alteration or addition to the terms of the agreement or to the work to be performed thereunder or the specifications accompanying the same shall in any way affect its obligations on this bond, and it does hereby waive notice of any such change, extension of time, alteration or addition to the terms of the agreement or to the work or to the specifications.

[signatures on following page]

IN WITNESS WHEREOF, this instrument has been duly executed by the Principal and Surety above named, on the 31ST of JANUARY, 20 24.

Please see attached CA Notarial Certificate for Notarization

(Seal)

(Seal)

Muthiah Nachiappan Notary Public

SURETY SURETEC INSURANCE COMPANY By: Man D: Saturble	PRINCIPAL BEAUMONT SUNDANCE, LLC By:
Name: MARK D. IATAROLA	Name: BENJAMIN SHLOMI
Title: ATTORNEY-FACT	Title: MANAGER
Address: 3111 CAMINO DEL RIO NORTH, SUITE 900	By:
SAN DIEGO, CA 92108 (619) 400-4100	Name:
	Title:
	Address: 1059 TIERRA DEL REY, SUITE L
	CHULA VISTA, CA 91910

ALL SIGNATURES MUST BE ACKNOWLEDGED BEFORE A NOTARY PUBLIC

		E ACKNOWLEDGM	ENT Islaisisisisisisisisisisisisisisisisisis	CIVIL CODE § 118
1		, •	erifies only the identity of th ss, accuracy, or validity of t	ne individual who signed the document that document.
State of Califo	ornia	,		
County of	SAN DIEG	0	ſ	
On	1/31/2024	before me,	TRACY RODRIGU	JEZ, NOTARY PUBLIC
	Date			ne and Title of the Officer
personally ap	peared		MARK D. IATAROLA	
			Name(s) of Signer(s)	
to the within in authorized ca	nstrument and a pacity (ies), and t	cknowledged to me th	nat he/ she/they execute mature(s) on the instrur) whose name (s) is/ are subscribered the same in his/ her/their nent the person(s) , or the entity
I WHA!	TRACY RODR Notary Public - San Diego C Commission # My Comm. Expires	California S ounty S 2476520	-	
Place i	Notary Seal and/d	or Stamp Above	Signature NAC	yH
			TIONAL —	
			n deter alteration of the s form to an unintende	
-	n of Attached [
	e of Document			
Document	Date:			_Number of Pages:
Signer(s) O	ther Than Name	ed Above:		
Signer's Na Corporat Partner -	e Officer Title - ロ Limited ロ al	ATAROLA (s):	☐ Corporate Office ☐ Partner — ☐ Lim ☐ Individual ☐ Trustee	er – Title(s): nited

SureTec Insurance Company

LIMITED POWER OF ATTORNEY

Know All Men by These Presents, That SURETEC INSURANCE COMPANY (the "Company"), a corporation duly organized and existing under the laws of the State of Texas, and having its principal office in Houston, Harris County, Texas, does by these presents make, constitute and appoint

Helen Maloney, Mark D. latarola, John G. Maloney, Sandra Figueroa

its true and lawful Attorney-in-fact, with full power and authority hereby conferred in its name, place and stead, to execute, acknowledge and deliver any and all bonds, recognizances, undertakings or other instruments or contracts of suretyship to include waivers to the conditions of contracts and consents of surety for, providing the bond penalty does not exceed

Five Million and 00/100 Dollars (\$5,000,000.00)

and to bind the Company thereby as fully and to the same extent as if such bond were signed by the President, sealed with the corporate seal of the Company and duly attested by its Secretary, hereby ratifying and confirming all that the said Attorney-in-Fact may do in the premises. Said appointment is made under and by authority of the following resolutions of the Board of Directors of the SureTec Insurance Company:

Be it Resolved, that the President, any Vice-President, any Assistant Vice-President, any Secretary or any Assistant Secretary shall be and is hereby vested with full power and authority to appoint any one or more suitable persons as Attorney(s)-in-Fact to represent and act for and on

behalf of the Company subject to the following provisions:

Attorney-in-Fact may be given full power and authority for and in the name of and of behalf of the Company, to execute, acknowledge and deliver, any and all bonds, recognizances, contracts, agreements or indemnity and other conditional or obligatory undertakings and any and all notices and documents canceling or terminating the Company's liability thereunder, and any such instruments so executed by any such Attorney-in-Fact shall be binding upon the Company as if signed by the President and sealed and effected by the Corporate Secretary.


Be it Resolved, that the signature of any authorized officer and seal of the Company heretofore or hereafter affixed to any power of attorney or any certificate relating thereto by facsimile, and any power of attorney or certificate bearing facsimile signature or facsimile seal shall be valid and binding upon the Company with respect to any bond or undertaking to which it is attached. (Adopted at a meeting held on 20th of April,

In Witness Whereof, SURETEC INSURANCE COMPANY has caused these presents to be signed by its President, and its corporate seal , A.D. 2023

to be hereto affixed this 28th day of

State of Texas County of Harris SS:

On this 28th day of , A.D. 2023 before me personally came Michael C. Keimig, to me known, who, being by me duly sworn, did depose and say, that he resides in Houston, Texas, that he is President of SURETEC INSURANCE COMPANY, the company described in and which executed the above instrument; that he knows the seal of said Company; that the seal affixed to said instrument is such corporate seal; that it was so affixed by order of the Board of Directors of said Company; and that he signed his name thereto by like order.

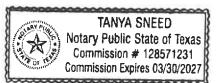

Tanya Sneed, Notary Public

My commission expires March 30, 2027

I, M. Brent Beaty, Assistant Secretary of SURETEC INSURANCE COMPANY, do hereby certify that the above and foregoing is a true and correct copy of a Power of Attorney, executed by said Company, which is still in full force and effect; and furthermore, the resolutions of the Board of Directors, set out in the Power of Attorney are in full force and effect.

Given under my hand and the seal of said Company at Houston, Texas this 31ST

2024

Any instrument issued in excess of the penalty stated above is totally void and without any validity. 510021 For verification of the authority of this power you may call (713) 812-0800 any business day between 8:30 am and 5:00 pm CST.


CALIFORNIA ALL-PURPOSE ACKNOWLEDGMENT

CIVIL CODE § 1189

A notary public or other officer completing this certificate verifies only the identity of the individual who signed the document to which this certificate is attached, and not the truthfulness, accuracy, or validity of that document. State of California County of Los Angeles 2-20-2024 before me, Muthiah Nachiappan, Notary Public, personally appeared Benjamin Shlomi , who proved to me on the basis of satisfactory evidence to be the person whose name is subscribed to the within instrument and acknowledged to me that he executed the same in his authorized capacity, and that by his signature on the instrument the person, or the entity upon behalf of which the person acted, executed the instrument. I certify under PENALTY OF PERJURY under the laws of the State of California that the foregoing paragraph is true and correct. WITNESS my hand and official seal. MUTHIAH NACHIAPPAN COMM. # 2340360 NOTARY PUBLIC - CALIFORNIA COUNTY OF LOS ANGELES MY COMM. EXP. JAN. 13, 2025 Signature Muthiah Nachiappan, Notary Public OPTIONAL Though the information below is not required by law, it may prove valuable to persons relying on the document and could prevent fraudulent removal and reattachment of this form to another document. **Description of Attached Document** Title or Type of Document: Performance Bond Date Document Signed: 2-20-24 Number of Pages: ______2 Signer(s) Other Than Named Above: Suretec Insurance Company Capacity(ies) Claimed by Signer Signer's Name: Benjamin Shlomi Individual Corporate Officer - Title(s): RIGHT Partner - Limited General THUMBPRINT OF Attorney in Fact Trustee Guardian or Conservator Other: Principal Signer Is Representing: Beaumont Sundance, LLC

BOND NO. 4462622
PREMIUM INCLUDED IN PERFORMANCE BOND

PAYMENT BOND

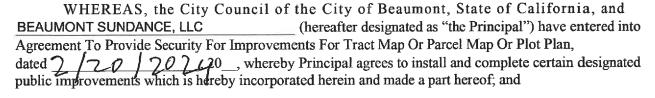

WHEREAS, under the terms of the said agreement, the Principal is required before entering upon the performance of the work, to file a good and sufficient payment bond with the City of Beaumont to secure the claims to which reference is made in Title 3 (commencing with Section 9000, et seq.) of Part 6 of Division 4 of the Civil Code of the State of California.

NOW, THEREFORE, the Principal and the undersigned as corporate surety, are held firmly bound unto the City of Beaumont and all contractors, subcontractors, laborers, materialmen, and other persons employed in the performance of the said agreement and referred to at Title 3 (commencing with Section 9000, et seq.) of Part 6 of Division 4 of the Civil Code in the sum of * dollars (\$8,500.00), for materials furnished or labor thereon of any kind, or for amounts due under the Unemployment Insurance Act with respect to this work or labor, that the Surety will pay the same in an amount not exceeding the amount hereinabove set forth, and also in case suit is brought upon this bond, will pay, in addition to the face amount thereof, costs and reasonable expenses and fees, including reasonable attorney's fees, incurred by the City in successfully enforcing this obligation, to be awarded and fixed by the court, and to be taxed as costs and to be included in the judgment therein rendered.

It is hereby expressly stipulated and agreed that this bond shall inure to the benefit of any and all persons, companies, and corporations entitled to file claims under Title 3 (commencing with Section 9000, et seq.) of Part 6 of Division 4 of the Civil Code, so as to give a right of action to them or their assigns in any suit brought upon this bond.

Should the condition of this bond be fully performed, then this obligation shall become null and void, otherwise it shall be and remain in full force and effect.

The Surety hereby stipulates and agrees that no change, extension of time, alteration, or addition to the terms of the agreement or the specifications accompanying the same shall in any manner affect its obligations on this bond, and it does hereby waive notice of any such change, extension, alteration, or addition.

[signatures on following page]

IN WITNESS WHEREOF, this instrument has been duly executed by the Principal and Surety above named, on the 31ST of JANUARY, 20 24.

(Seal)

Please see attached CA Notarial Certificate (Seal) for Notarization

SURETY SURETEC INSURANCE COMPANY By: Man O. Jamush	PRINCIPAL BEAUMONT SUNDANCE, LLC By: 12
Name: MARK D. IATAROLA	Name: BENJAMIN SHLOMI
Title: ATTORNEY-IN-FACT	Title:_MANAGER
Address: 3111 CAMINO DEL RIO NORTH, SUITE 900	By:
SAN DIEGO, CA 92108 (619) 400-4100	Name:
	Title:
	Address: 1059 TIERRA DEL REY, SUITE L
	CHULA VISTA CA 91910

ALL SIGNATURES MUST BE ACKNOWLEDGED BEFORE A NOTARY PUBLIC

CALIFORNIA ALL-PURPOSE ACKNOWLEDGMENT CIVIL CODE § 1189 A notary public or other officer completing this certificate verifies only the identity of the individual who signed the document to which this certificate is attached, and not the truthfulness, accuracy, or validity of that document. State of California County of ____ SAN DIEGO 1/31/2024 TRACY RODRIGUEZ, NOTARY PUBLIC ____ before me, ___ Date Here Insert Name and Title of the Officer MARK D. IATAROLA personally appeared ____ Name(s) of Signer(s) who proved to me on the basis of satisfactory evidence to be the person(e) whose name(e) is/are subscribed to the within instrument and acknowledged to me that he/she/they executed the same in his/her/their authorized capacity(ies), and that by his/her/their signature(s) on the instrument the person(s), or the entity upon behalf of which the person(s) acted, executed the instrument. I certify under PENALTY OF PERJURY under the laws of the State of California that the foregoing TRACY RODRIGUEZ paragraph is true and correct. Notary Public - California San Diego County WITNESS my hand and official seal. Commission # 2476520 My Comm. Expires Jan 11. 2028 Place Notary Seal and/or Stamp Above - OPTIONAL Completing this information can deter alteration of the document or fraudulent reattachment of this form to an unintended document. **Description of Attached Document** Title or Type of Document: _____ ____Number of Pages: ___ Document Date: Signer(s) Other Than Named Above: ___ Capacity(ies) Claimed by Signer(s) Signer's Name: MARK D. IATAROLA ____ Signer's Name: __ ☐ Corporate Officer – Title(s): _____ □ Corporate Officer – Title(s): ___ ☐ Partner — ☐ Limited ☐ General ☐ Partner — ☐ Limited ☐ General ☐ Individual ☐ Attorney in Fact ☐ Guardian of Conservator □ Trustee ☐ Guardian of Conservator ☐ Trustee ☐ Other: ___ □ Other: _

Signer is Representing: ___

Signer is Representing: _____

SureTec Insurance Company

LIMITED POWER OF ATTORNEY

Know All Men by These Presents, That SURETEC INSURANCE COMPANY (the "Company"), a corporation duly organized and existing under the laws of the State of Texas, and having its principal office in Houston, Harris County, Texas, does by these presents make, constitute and appoint

Helen Maloney, Mark D. latarola, John G. Maloney, Sandra Figueroa

its true and lawful Attorney-in-fact, with full power and authority hereby conferred in its name, place and stead, to execute, acknowledge and deliver any and all bonds, recognizances, undertakings or other instruments or contracts of suretyship to include waivers to the conditions of contracts and consents of surety for, providing the bond penalty does not exceed

Five Million and 00/100 Dollars (\$5,000,000.00)

and to bind the Company thereby as fully and to the same extent as if such bond were signed by the President, sealed with the corporate seal of the Company and duly attested by its Secretary, hereby ratifying and confirming all that the said Attorney-in-Fact may do in the premises. Said appointment is made under and by authority of the following resolutions of the Board of Directors of the SureTec Insurance Company:

Be it Resolved, that the President, any Vice-President, any Assistant Vice-President, any Secretary or any Assistant Secretary shall be and is hereby vested with full power and authority to appoint any one or more suitable persons as Attorney(s)-in-Fact to represent and act for and on behalf of the Company subject to the following provisions:

Attorney-in-Fact may be given full power and authority for and in the name of and of behalf of the Company, to execute, acknowledge and deliver, any and all bonds, recognizances, contracts, agreements or indemnity and other conditional or obligatory undertakings and any and all notices and documents canceling or terminating the Company's liability thereunder, and any such instruments so executed by any such Attorney-in-Fact shall be binding upon the Company as if signed by the President and sealed and effected by the Corporate Secretary.

Be it Resolved, that the signature of any authorized officer and seal of the Company heretofore or hereafter affixed to any power of attorney or any certificate relating thereto by facsimile, and any power of attorney or certificate bearing facsimile signature or facsimile seal shall be valid and binding upon the Company with respect to any bond or undertaking to which it is attached. (Adopted at a meeting held on 20th of April, 1999.)

In Witness Whereof, SURETEC INSURANCE COMPANY has caused these presents to be signed by its President, and its corporate seal to be hereto affixed this 28th day of March , A.D. 2023 .


SURETEC INSURANCE COMPANY

Michael C. Keimig, President

State of Texas County of Harris

SS:

On this 28th day of March , A.D. 2023 before me personally came Michael C. Keimig, to me known, who, being by me duly sworn, did depose and say, that he resides in Houston, Texas, that he is President of SURETEC INSURANCE COMPANY, the company described in and which executed the above instrument; that he knows the seal of said Company; that the seal affixed to said instrument is such corporate seal; that it was so affixed by order of the Board of Directors of said Company; and that he signed his name thereto by like order.

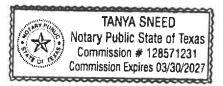

Tanya Sneed, Notary Public

My commission expires March 30, 2027

I, M. Brent Beaty, Assistant Secretary of SURETEC INSURANCE COMPANY, do hereby certify that the above and foregoing is a true and correct copy of a Power of Attorney, executed by said Company, which is still in full force and effect; and furthermore, the resolutions of the Board of Directors, set out in the Power of Attorney are in full force and effect.

Given under my hand and the seal of said Company at Houston, Texas this 31ST

71/n/1/1

2024 , A.D

M. Brent Beaty, Assistant Secretary

Any instrument issued in excess of the penalty stated above is totally void and without any validity. 510021 For verification of the authority of this power you may call (713) 812-0800 any business day between 8:30 am and 5:00 pm CST.

CIVIL CODE § 1189

CALIFORNIA ALL-PURPOSE ACKNOWLEDGMENT

A notary public or other officer completing this certificate verifies only the identity of the individual who signed the document to which this certificate is attached, and not the truthfulness, accuracy, or validity of that document. State of California County of Los Angeles before me, Muthiah Nachiappan, Notary Public, personally appeared 2-20-2024 On _, who proved to me on the basis of satisfactory evidence to be Benjamin Shlomi the person whose name is subscribed to the within instrument and acknowledged to me that he executed the same in his authorized capacity, and that by his signature on the instrument the person, or the entity upon behalf of which the person acted, executed the instrument. I certify under PENALTY OF PERJURY under the laws of the State of California that the foregoing paragraph is true and correct. WITNESS my hand and official seal. MUTHIAH NACHIAPPAN COMM. # 2340360
NOTARY PUBLIC - CALIFORNIA
COUNTY OF LOS ANGELES
MY COMM. EXP. JAN. 13, 2025 Signature Muthiah Nachiappan, Notary Public OPTIONAL Though the information below is not required by law, it may prove valuable to persons relying on the document and could prevent fraudulent removal and reattachment of this form to another document. **Description of Attached Document** Title or Type of Document: Payment Bond Number of Pages: ____ 2 Date Document Signed: 2-20-24 Signer(s) Other Than Named Above. Suretec Insurance Company Capacity(ies) Claimed by Signer Benjamin Shlomi Signer's Name: Individual Corporate Officer - Title(s): Partner - Limited General THUMBPRINT OF Attorney in Fact \Box Trustee Guardian or Conservator Other: Principal Beaumont Sundance, LLC Signer Is Representing:



January 10, 2024 JN 154876

City of Beaumont Public Works Department 550 E 6th Street Beaumont, CA 92223

Subject: Sundance Corporate Center – Parcel Map No. 38519

Monumentation Estimate

PW2022-0954

To whom it may concern:

The estimated cost for material and labor to install the survey monuments as shown on Parcel Map No. 38519 is \$8,500.

LS No. 8508

Please contact me at 760-346-7481 should any questions arise regarding this cost estimate.

Sincerely,

Christopher Alberts, PLS 8508

Vice President

Sara Retmier <sretmier@beaumontca.gov>

Fri 10/13/2023 10:13 AM

To: Richard Godsey <rgodsey@beaumontca.gov>

Cc: Emma Johnson <ejohnson@beaumontca.gov>

No comments.

SARA RETMIER
Chief Building Official

City of Beaumont 550 E. 6th Street, Beaumont, Ca 92223 Desk (951) 769-8517 BeaumontCa.gov Facebook | Twitter | Instagram | YouTube



#ACITYELEVATED

From: Richard Godsey <rgodsey@beaumontca.gov>

Sent: Wednesday, October 11, 2023 3:44 PM

To: Sara Retmier <sretmier@beaumontca.gov>; Doug Story <dstory@beaumontca.gov>; Kylie Tillema

<ktillema@beaumontca.gov>; Carole Kendrick < CKendrick@beaumontca.gov>

Cc: Emma Johnson <ejohnson@beaumontca.gov>

Subject: PW2022-0954 - FPM 38519 Lot 4 Sundance Corporate Center - Dept Approval

Good afternoon all,

Please see the attached map and provide response indicating your department's approval/rejection. Our consultants have designated this map as "technically correct" and require your approvals in order to proceed with the process.

Let me know if you have any questions.

Thank you,

Richard Godsey, E.I.T.

Doug Story <dstory@beaumontca.gov>

Wed 10/11/2023 4:13 PM

To: Richard Godsey <rgodsey@beaumontca.gov>;Sara Retmier <sretmier@beaumontca.gov>;Kylie Tillema <ktillema@beaumontca.gov>;Carole Kendrick <CKendrick@beaumontca.gov>

Cc: Emma Johnson <ejohnson@beaumontca.gov>

No comments

DOUG STORY
Community Services Director
City of Beaumont
550 E. 6th Street, Beaumont, Ca 92223
Desk (951) 572-3235 | Cell (951) 390-0062
BeaumontCa.gov

From: Richard Godsey <rgodsey@beaumontca.gov> Sent: Wednesday, October 11, 2023 3:43:53 PM

To: Sara Retmier <sretmier@beaumontca.gov>; Doug Story <dstory@beaumontca.gov>; Kylie Tillema

<ktillema@beaumontca.gov>; Carole Kendrick < CKendrick@beaumontca.gov>

Cc: Emma Johnson <ejohnson@beaumontca.gov>

Subject: PW2022-0954 - FPM 38519 Lot 4 Sundance Corporate Center - Dept Approval

Good afternoon all,

Please see the attached map and provide response indicating your department's approval/rejection. Our consultants have designated this map as "technically correct" and require your approvals in order to proceed with the process.

Let me know if you have any questions.

Thank you,

Richard Godsey, E.I.T.

Public Works Engineering Development Technician I

City of Beaumont
550 E. 6th Street, Beaumont, Ca 92223
Desk (951) 769-8520 ext. 344 | Fax (951) 769-8526
BeaumontCa.gov
Facebook | Twitter | Instagram | YouTube

Kylie Tillema < ktillema@beaumontca.gov>

Mon 10/16/2023 1:34 PM

To: Richard Godsey <rgodsey@beaumontca.gov>

Approved.

Thank you,



Kylie Tillema

Deputy Fire Marshal/Office of the Fire Marshal CAL FIRE/Riverside County Fire Department Desk: 951-955-7828 | Cell: 951-238-9684 4080 Lemon Street, 10th Floor Riverside, CA 92501 kylie.tillema@fire.ca.gov

From: Richard Godsey <rgodsey@beaumontca.gov>

Sent: Monday, October 16, 2023 9:17 AM **To:** Kylie Tillema < ktillema@beaumontca.gov>

Subject: Re: PW2022-0954 - FPM 38519 Lot 4 Sundance Corporate Center - Dept Approval

Good morning Kylie,

I wanted to follow up on my previous email. Would you be able to express approval/no comment for this map?

Thank you,

Richard Godsey, E.I.T.

Public Works Engineering Development Technician I

City of Beaumont

550 E. 6th Street, Beaumont, Ca 92223

Desk (951) 769-8520 ext. 344 | Fax (951) 769-8526

BeaumontCa.gov

Facebook | Twitter | Instagram | YouTube

Chris Ramos < CRamos@beaumontpd.org>

Mon 10/16/2023 3:55 PM

To: Richard Godsey <rgodsey@beaumontca.gov> Cc: Emma Johnson <ejohnson@beaumontca.gov>

No comments or conditions from PD.

From: Richard Godsey <rgodsey@beaumontca.gov>

Sent: Monday, October 16, 2023 3:49 PM **To:** Chris Ramos < CRamos@beaumontpd.org> **Cc:** Emma Johnson < ejohnson@beaumontca.gov>

Subject: Fw: PW2022-0954 - FPM 38519 Lot 4 Sundance Corporate Center - Dept Approval

Good afternoon Lieutenant,

I meant to send this to you as well, however, please see the attached Final Parcel Map and express approval or comment if appropriate.

Thank you,

Richard Godsey, E.I.T.

Public Works Engineering Development Technician I

City of Beaumont

550 E. 6th Street, Beaumont, Ca 92223

Desk (951) 769-8520 ext. 344 | Fax (951) 769-8526

BeaumontCa.gov

Facebook | Twitter | Instagram | YouTube



#ACITYELEVATED

Jillian Fountain < jfountain@beaumontca.gov>

Thu 10/12/2023 2:32 PM

To: Richard Godsey <rgodsey@beaumontca.gov>;Emma Johnson <ejohnson@beaumontca.gov>

Planning has no comments. Do you need a stamp or a comment letter?

Thank you!

From: Carole Kendrick < CKendrick@beaumontca.gov>

Sent: Wednesday, October 11, 2023 3:46 PM **To:** Jillian Fountain <jfountain@beaumontca.gov>

Subject: FW: PW2022-0954 - FPM 38519 Lot 4 Sundance Corporate Center - Dept Approval

Hi Jill,

Can you check this against the TPM and COA's?

Thanks, Carole

From: Richard Godsey < rgodsey@beaumontca.gov >

Sent: Wednesday, October 11, 2023 3:44 PM

To: Sara Retmier < story < dstory@beaumontca.gov; Kylie Tillema

< ktillema@beaumontca.gov >; Carole Kendrick < CKendrick@beaumontca.gov >

Cc: Emma Johnson < ejohnson@beaumontca.gov >

Subject: PW2022-0954 - FPM 38519 Lot 4 Sundance Corporate Center - Dept Approval

Good afternoon all,

Please see the attached map and provide response indicating your department's approval/rejection. Our consultants have designated this map as "technically correct" and require your approvals in order to proceed with the process.

Let me know if you have any questions.

Thank you,

Richard Godsey, E.I.T.

Public Works Engineering Development Technician I

City of Beaumont

550 E. 6th Street, Beaumont, Ca 92223

Desk (951) 769-8520 ext. 344 | Fax (951) 769-8526