


### SUPPLEMENTAL DIAGRAM

#### Instructions to Applicant:

Draw a sketch of the area on which the licensed premises is or will be located. Show adjacent structures and nearest cross streets. *If this is an event for a daily license, catering authorization, event authorization or miscellaneous use, show the area where sales and consumption of alcoholic beverages will occur. Post a copy of this diagram with Daily License, Catering Authorization or Event Authorization where the event is held. Sales and consumption of alcoholic beverages must be confined to the area designated in the diagram and supervised to prevent violations of the Alcoholic Beverage Control Act.*

|   |   |
|---|---|
| 1. APPLICANT NAME (Last, first, middle)<br><i>Beaumont Rugby Club</i>                                       | 2. LICENSE TYPE<br><i>ABC-221</i>               |
| 3. PREMISES ADDRESS (Street number and name, city, zip code)<br><i>1692 Beaumont Ave, Beaumont CA 92223</i> | 4. NEAREST CROSS STREET<br><i>Brookside Ave</i> |

#### DIAGRAM

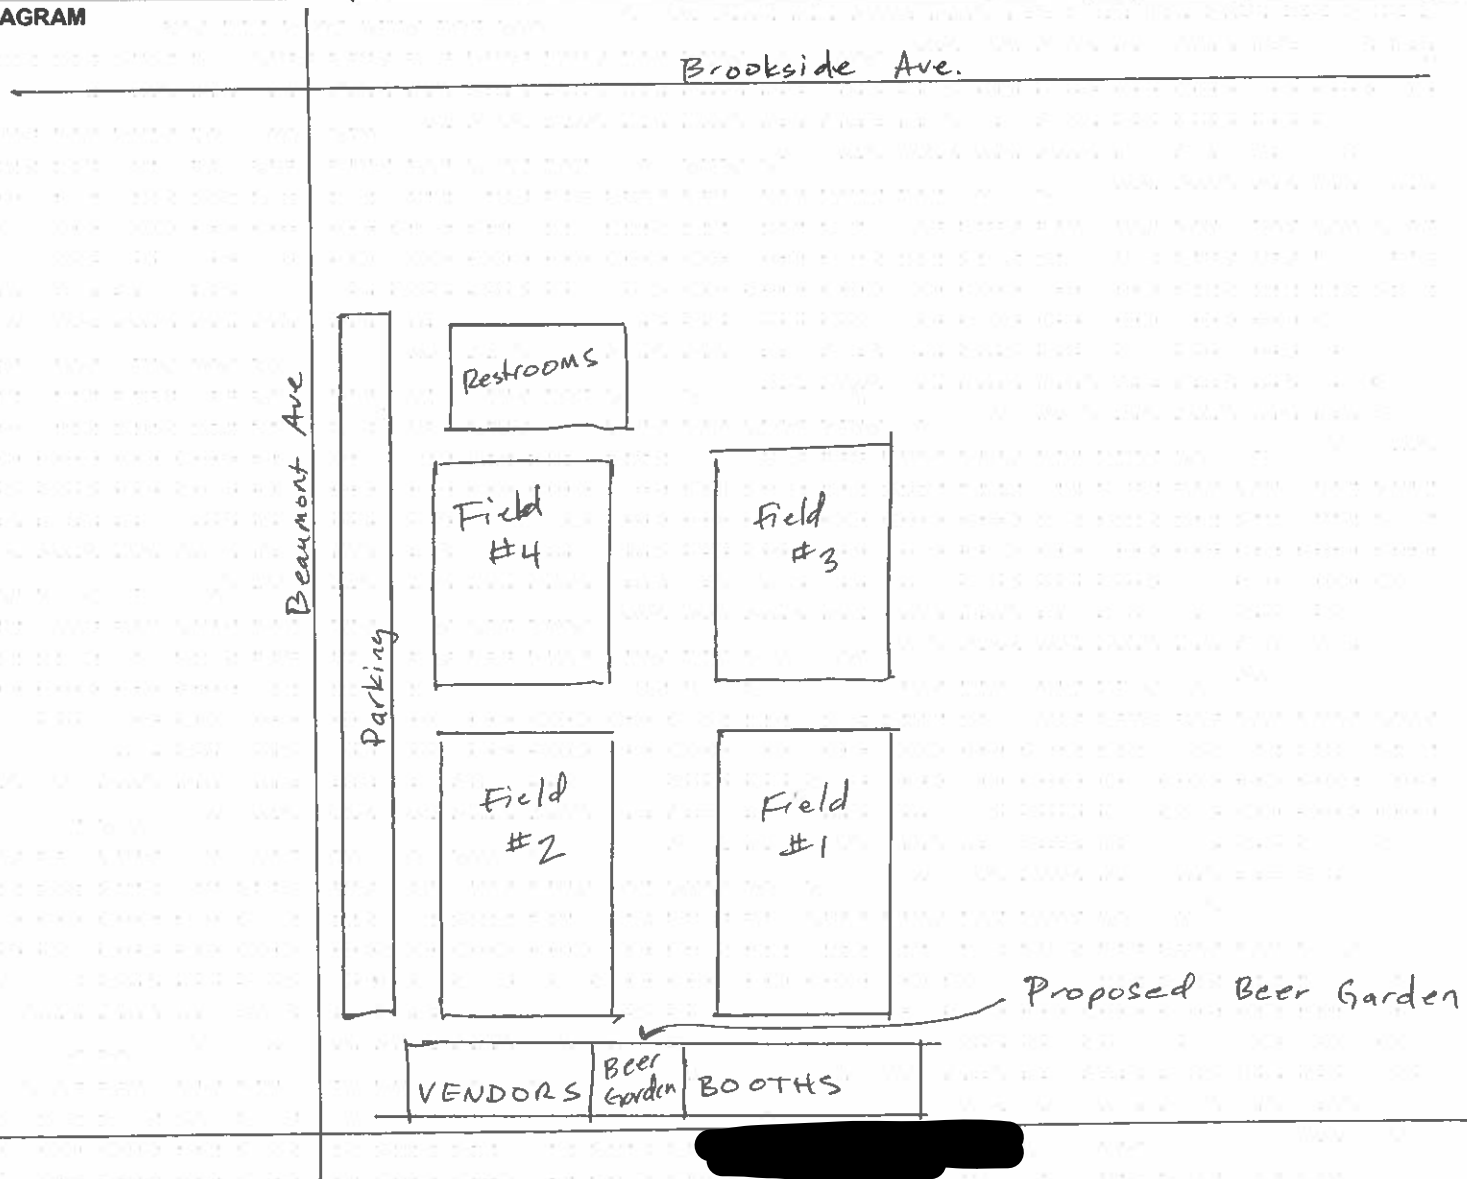

I have read the above instructions and I declare under penalty of perjury that the above diagram is true and correct.

|  |                               |
|--|-------------------------------|
| APPLICANT SIGNATURE<br><i>Neil Pandy</i> | DATE SIGNED<br><i>4.28.25</i> |
| <b>FOR ABC USE ONLY</b>                  |                               |
| CERTIFIED CORRECT (Signature)            | PRINTED NAME                  |
|  | INSPECTION DATE               |