



OPTION 1A - MONUMENT SIGN

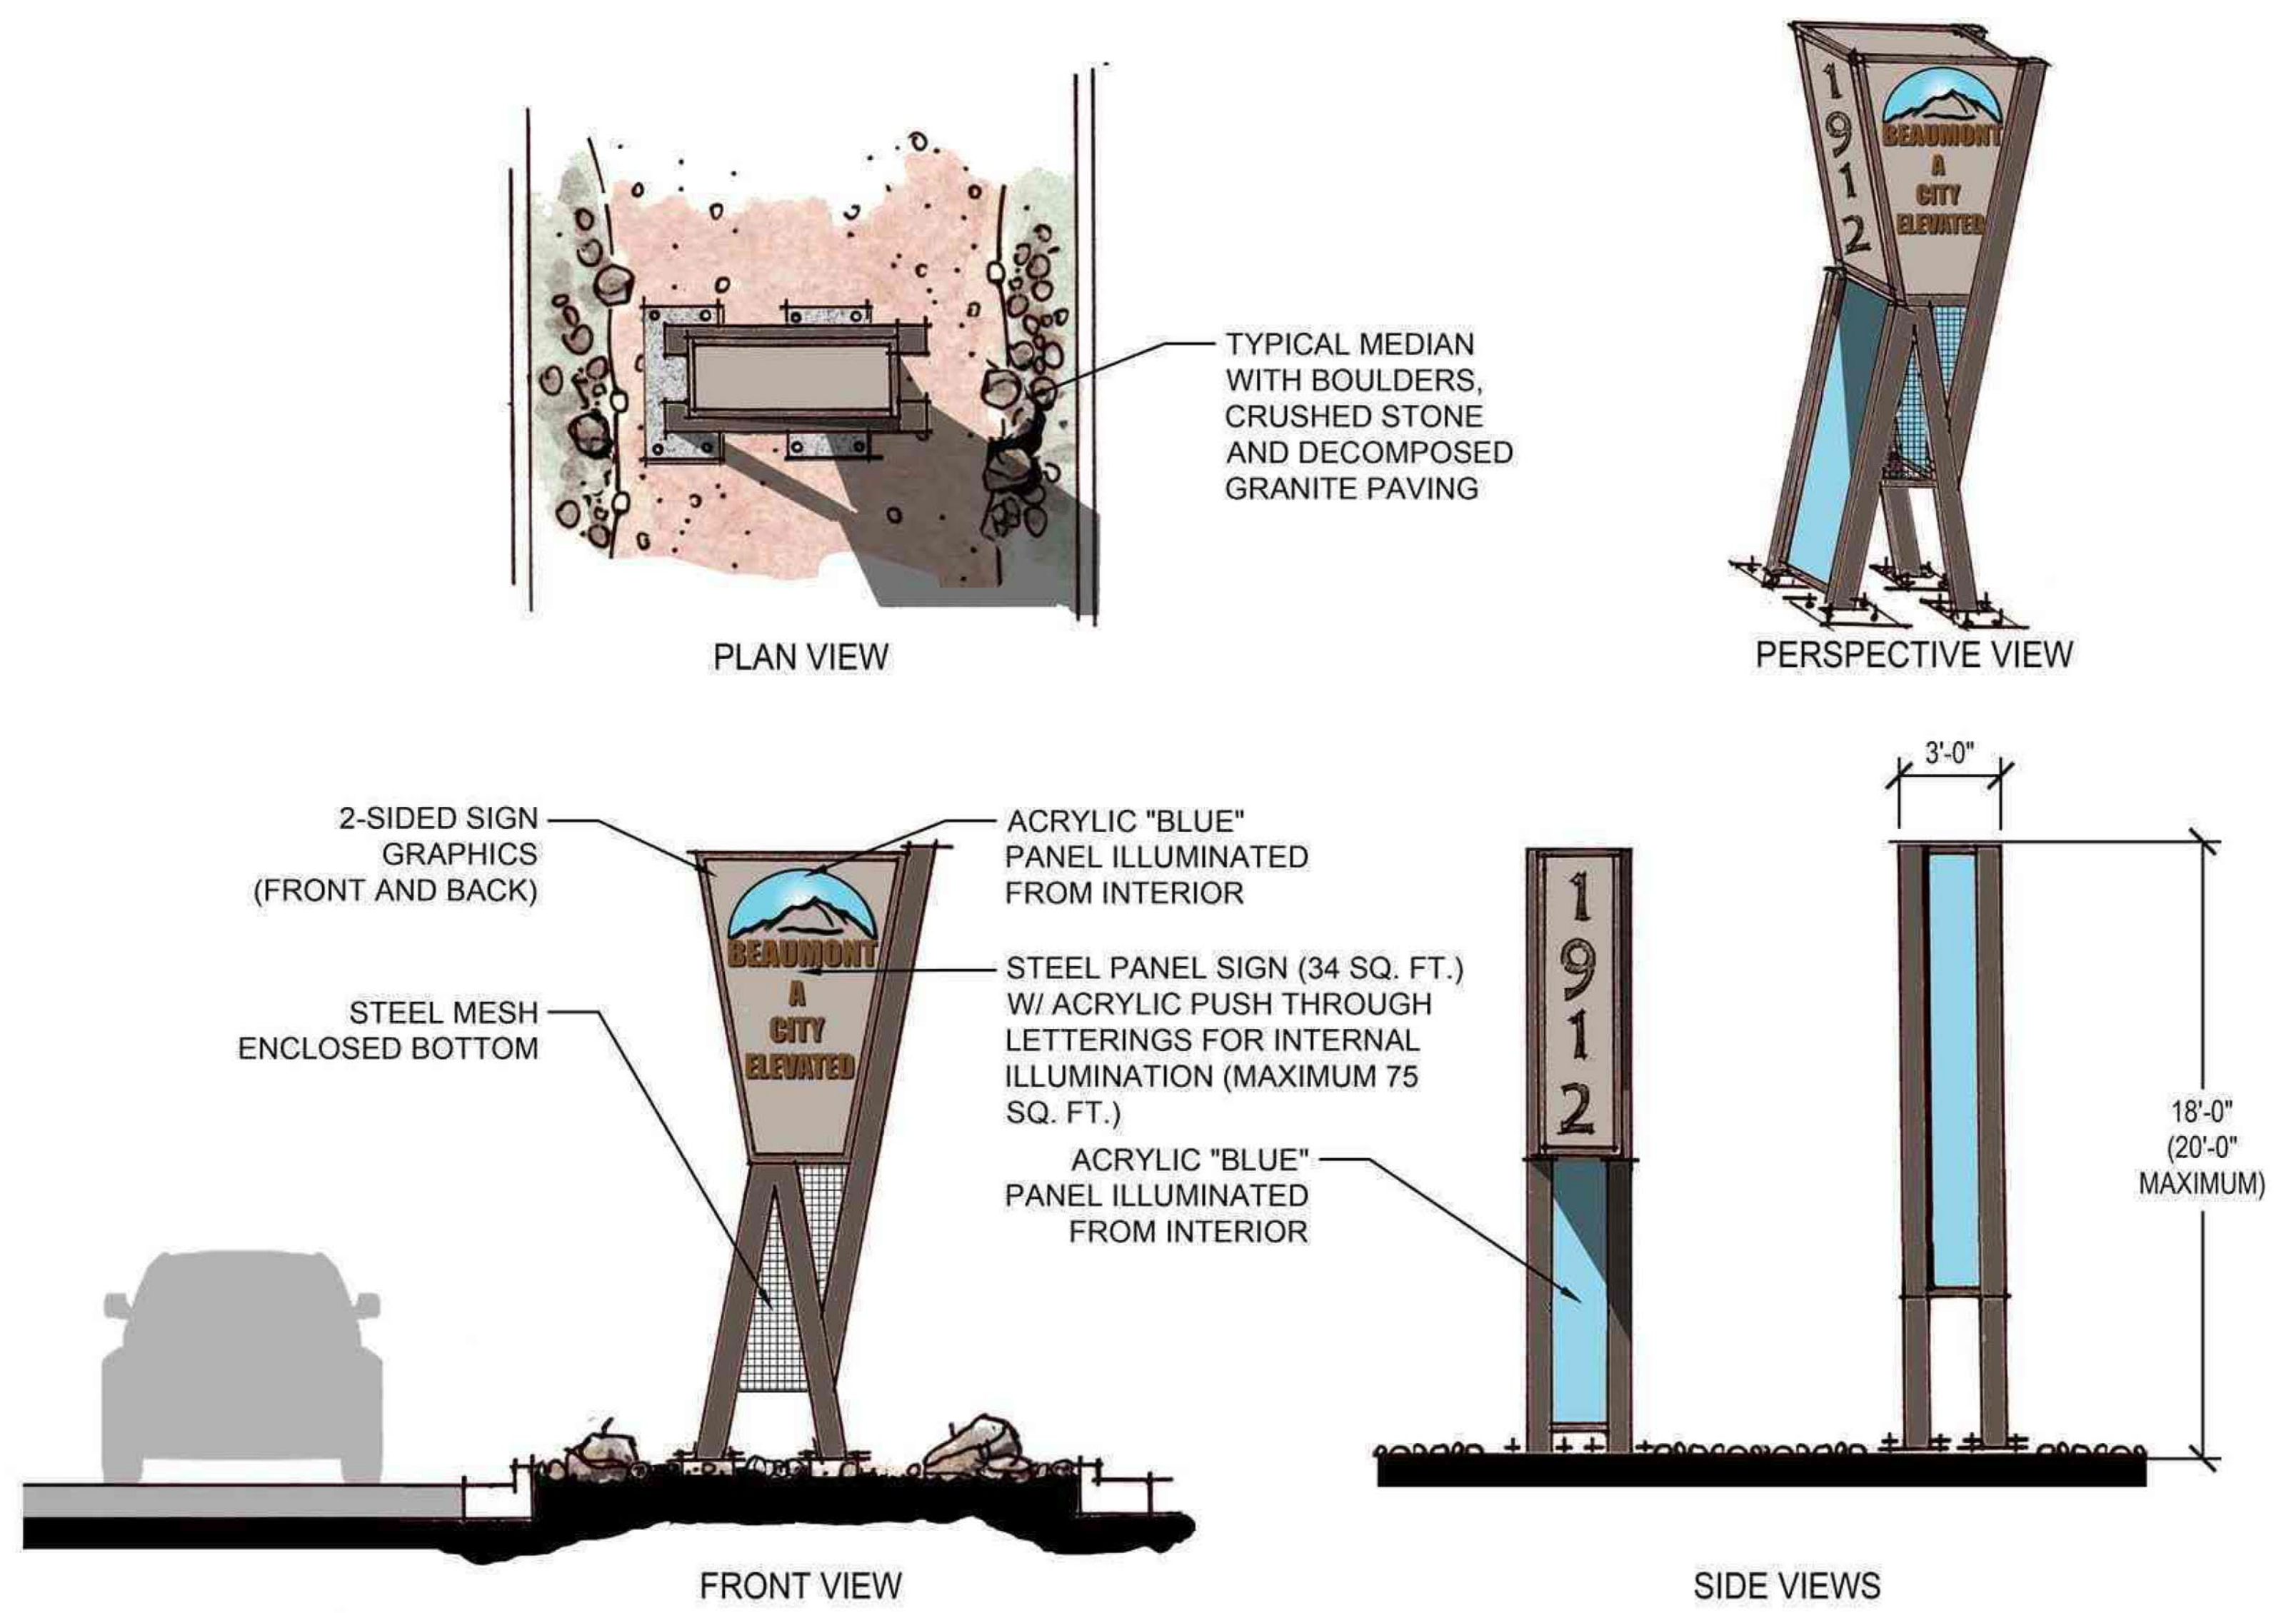


OPTION 2 - MODERN FOUR POST PYLON SIGN

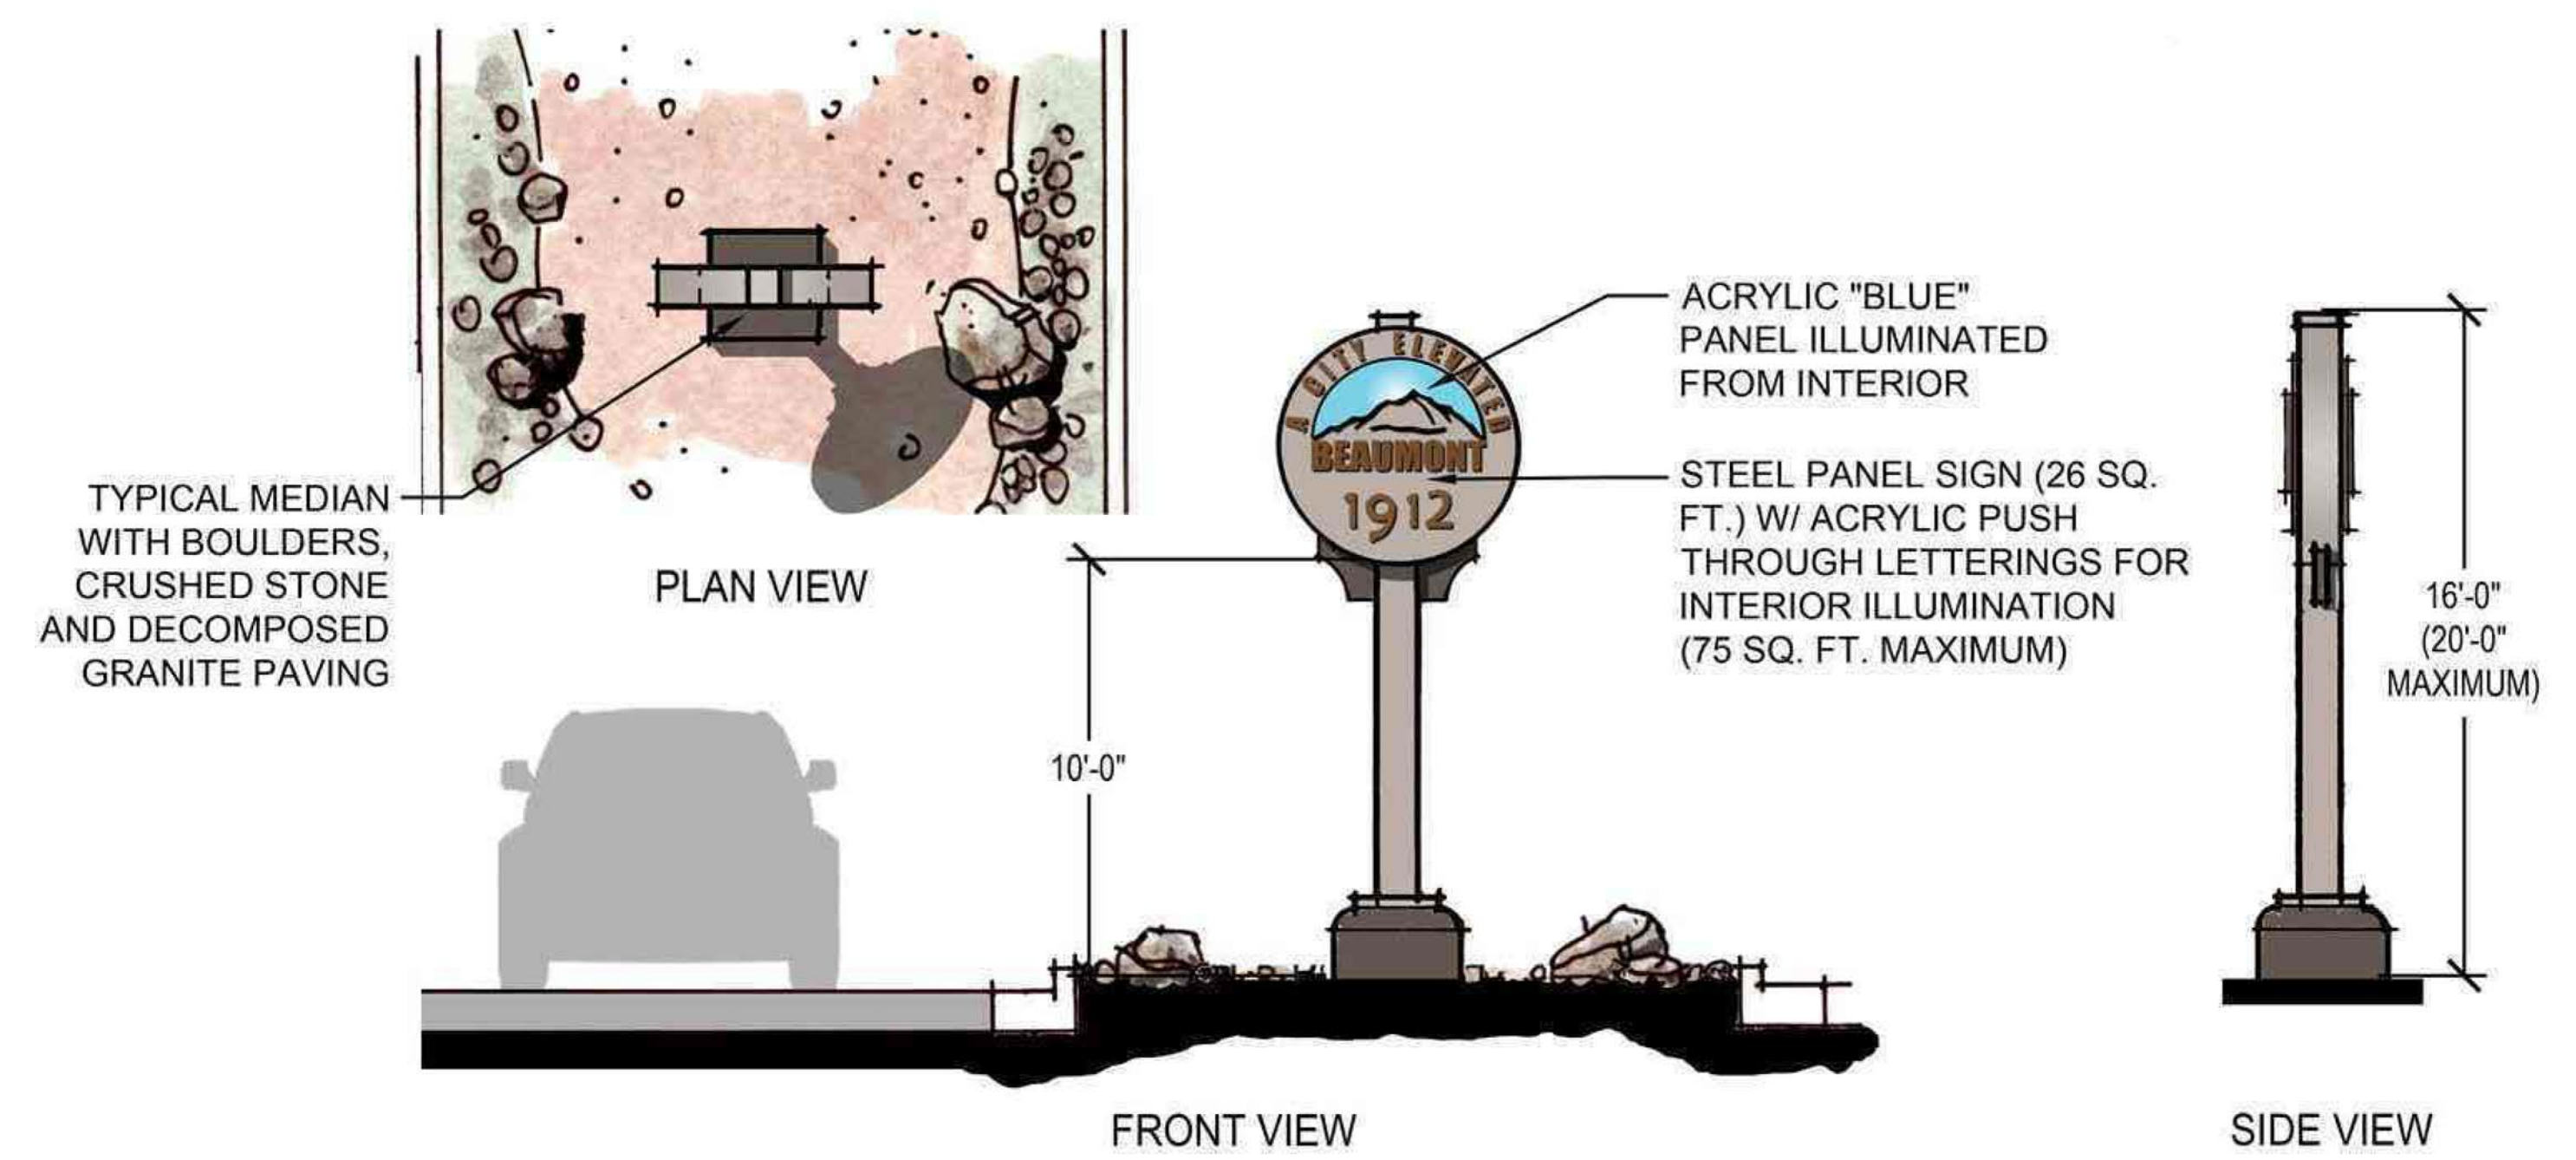

OPTION 3 - HISTORIC SINGLE POST PYLON SIGN




**GATEWAY MEDIAN WELCOME MONUMENT SIGN - CONCEPTUAL DESIGN**  
 BEAUMONT, CALIFORNIA - EAST 6TH STREET MEDIAN

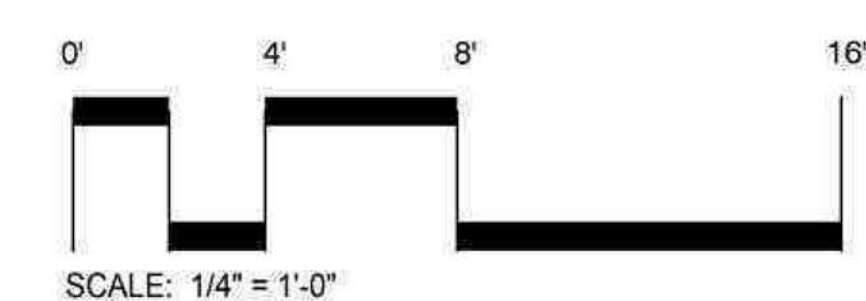

**NORTH**  
 SCALE: 1/4" = 1'-0"  
 DATE: SEPTEMBER 7, 2023  
 ADG JOB #: 2323




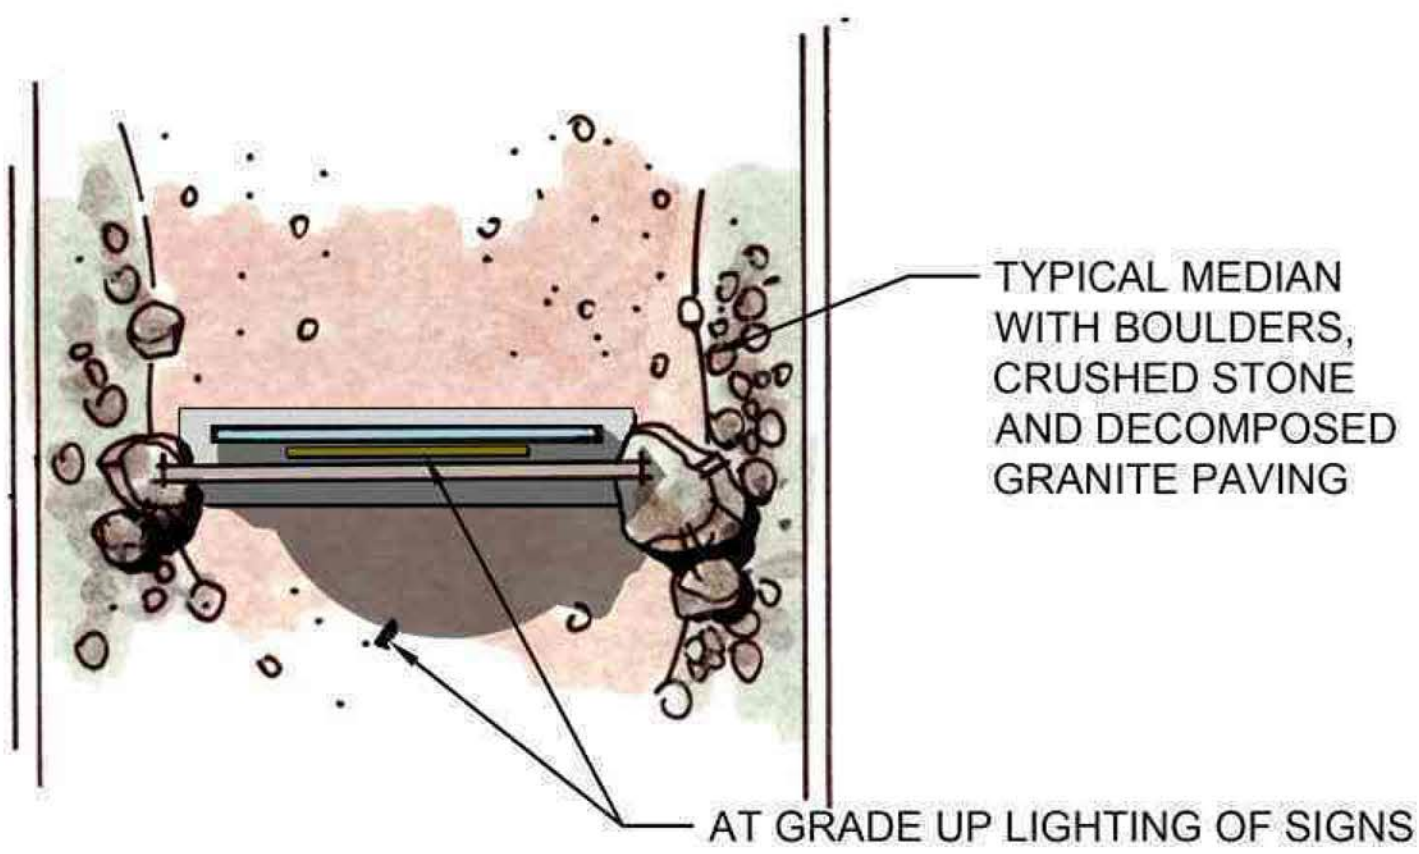

PLAN VIEW

POWDER COATED STEEL SIGN PANEL (27 SQ. FT.) WITH 12" AND 6" CUT OUT LETTERING (30 SQ. FT. MAXIMUM)


POWDER COATED STEEL PANEL (40 SQ. FT.) WITH 10" CUT OUT LETTERING (30 FT. SQ. MAXIMUM)

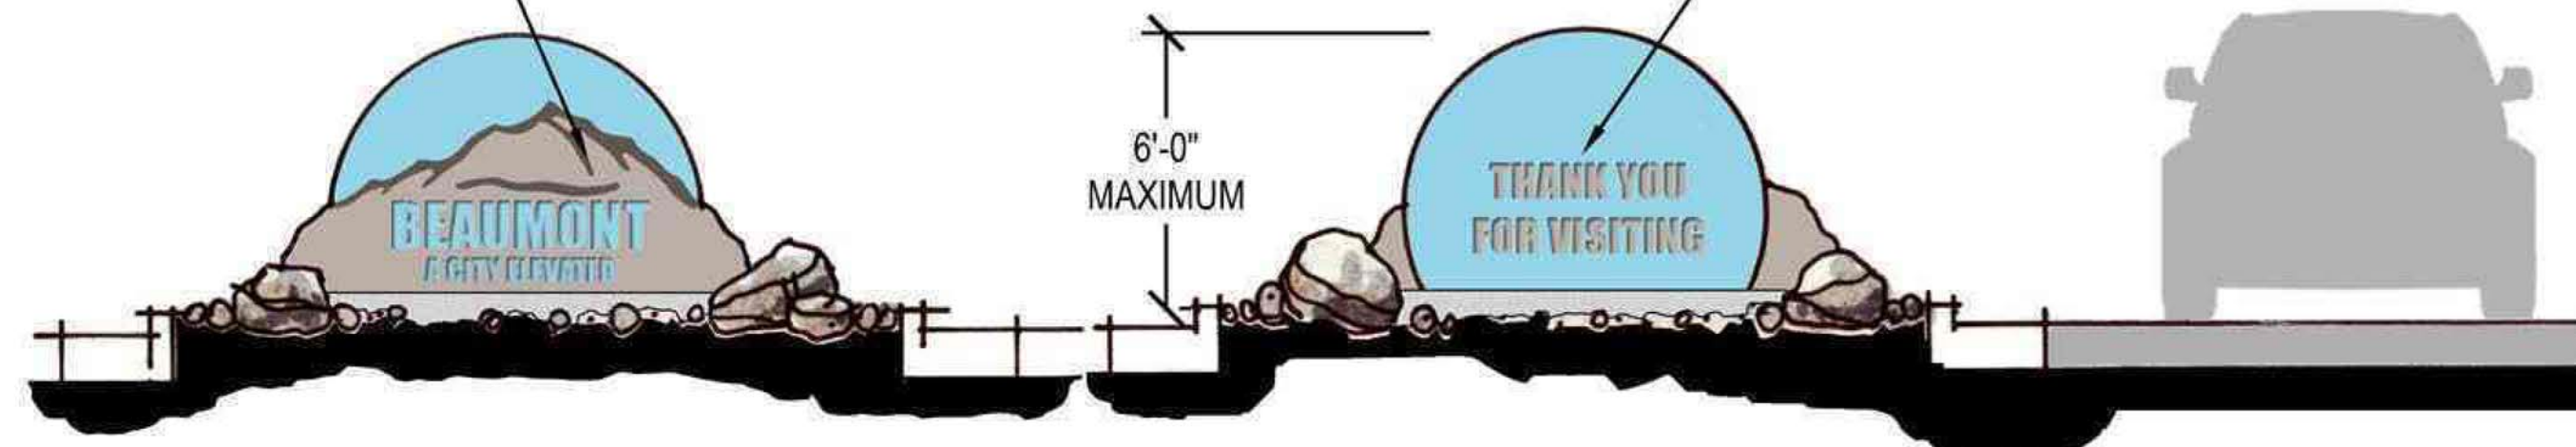

FRONT VIEW

BACKSIDE VIEW

CONCRETE PAD

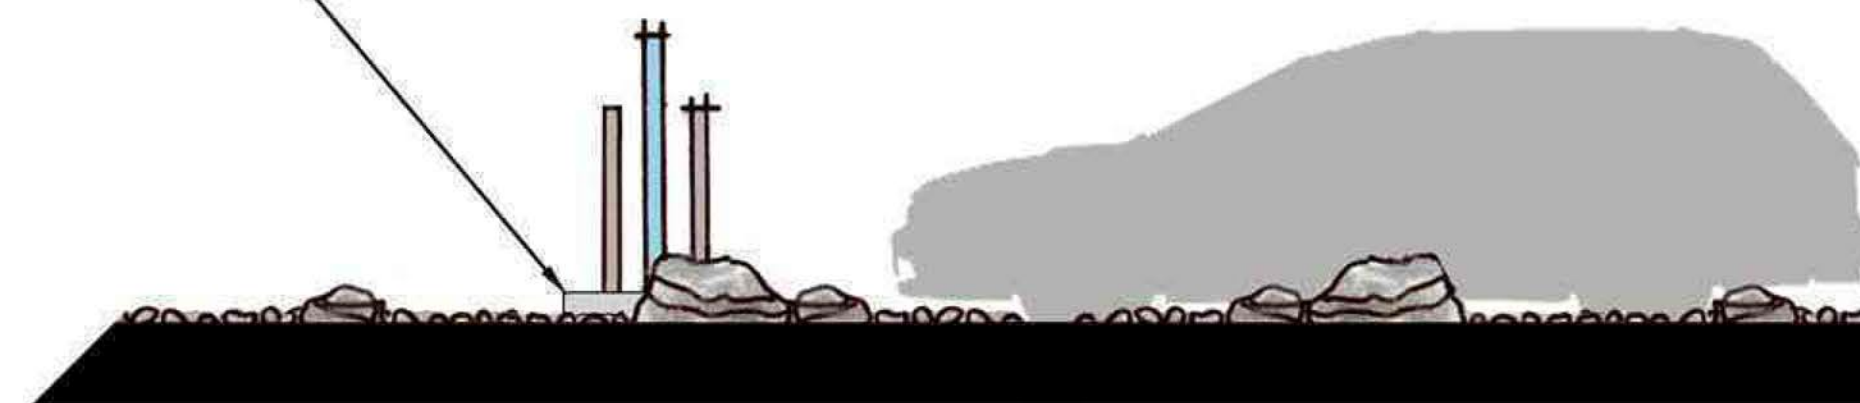


SIDE VIEW

OPTION 1B - MONUMENT SIGN



GATEWAY MEDIAN WELCOME MONUMENT SIGN - CONCEPTUAL DESIGN  
 BEAUMONT, CALIFORNIA - EAST 6TH STREET MEDIAN

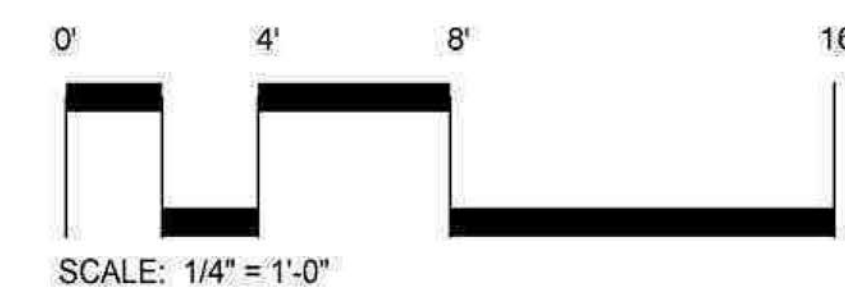

SCALE: 1/4" = 1'-0"  
 DATE: SEPTEMBER 7, 2023  
 ADG JOB #: 2323



LC-2