


- Legend**
- Sewer Manhole
  - Stormdrain Manhole
  - ⊙ Traffic Loop
  - Gas Valve
  - Edison Vault


- FY 2024 Streets Project**
- Slurry
  - Full-Depth
  - Mill
  - Completed Streets

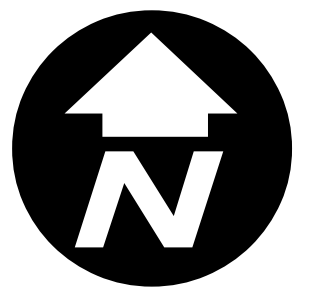

**CITY OF BEAUMONT**  
**Citywide Street Rehabilitation and Maintenance FY24**  
**PUBLIC WORKS DEPARTMENT**

Date Created: 5/14/2024

**Public Works Department**  
 550 E. 6th Street  
 Beaumont, CA 92223  
 (951) 769-8522  
[www.beaumontca.gov](http://www.beaumontca.gov)

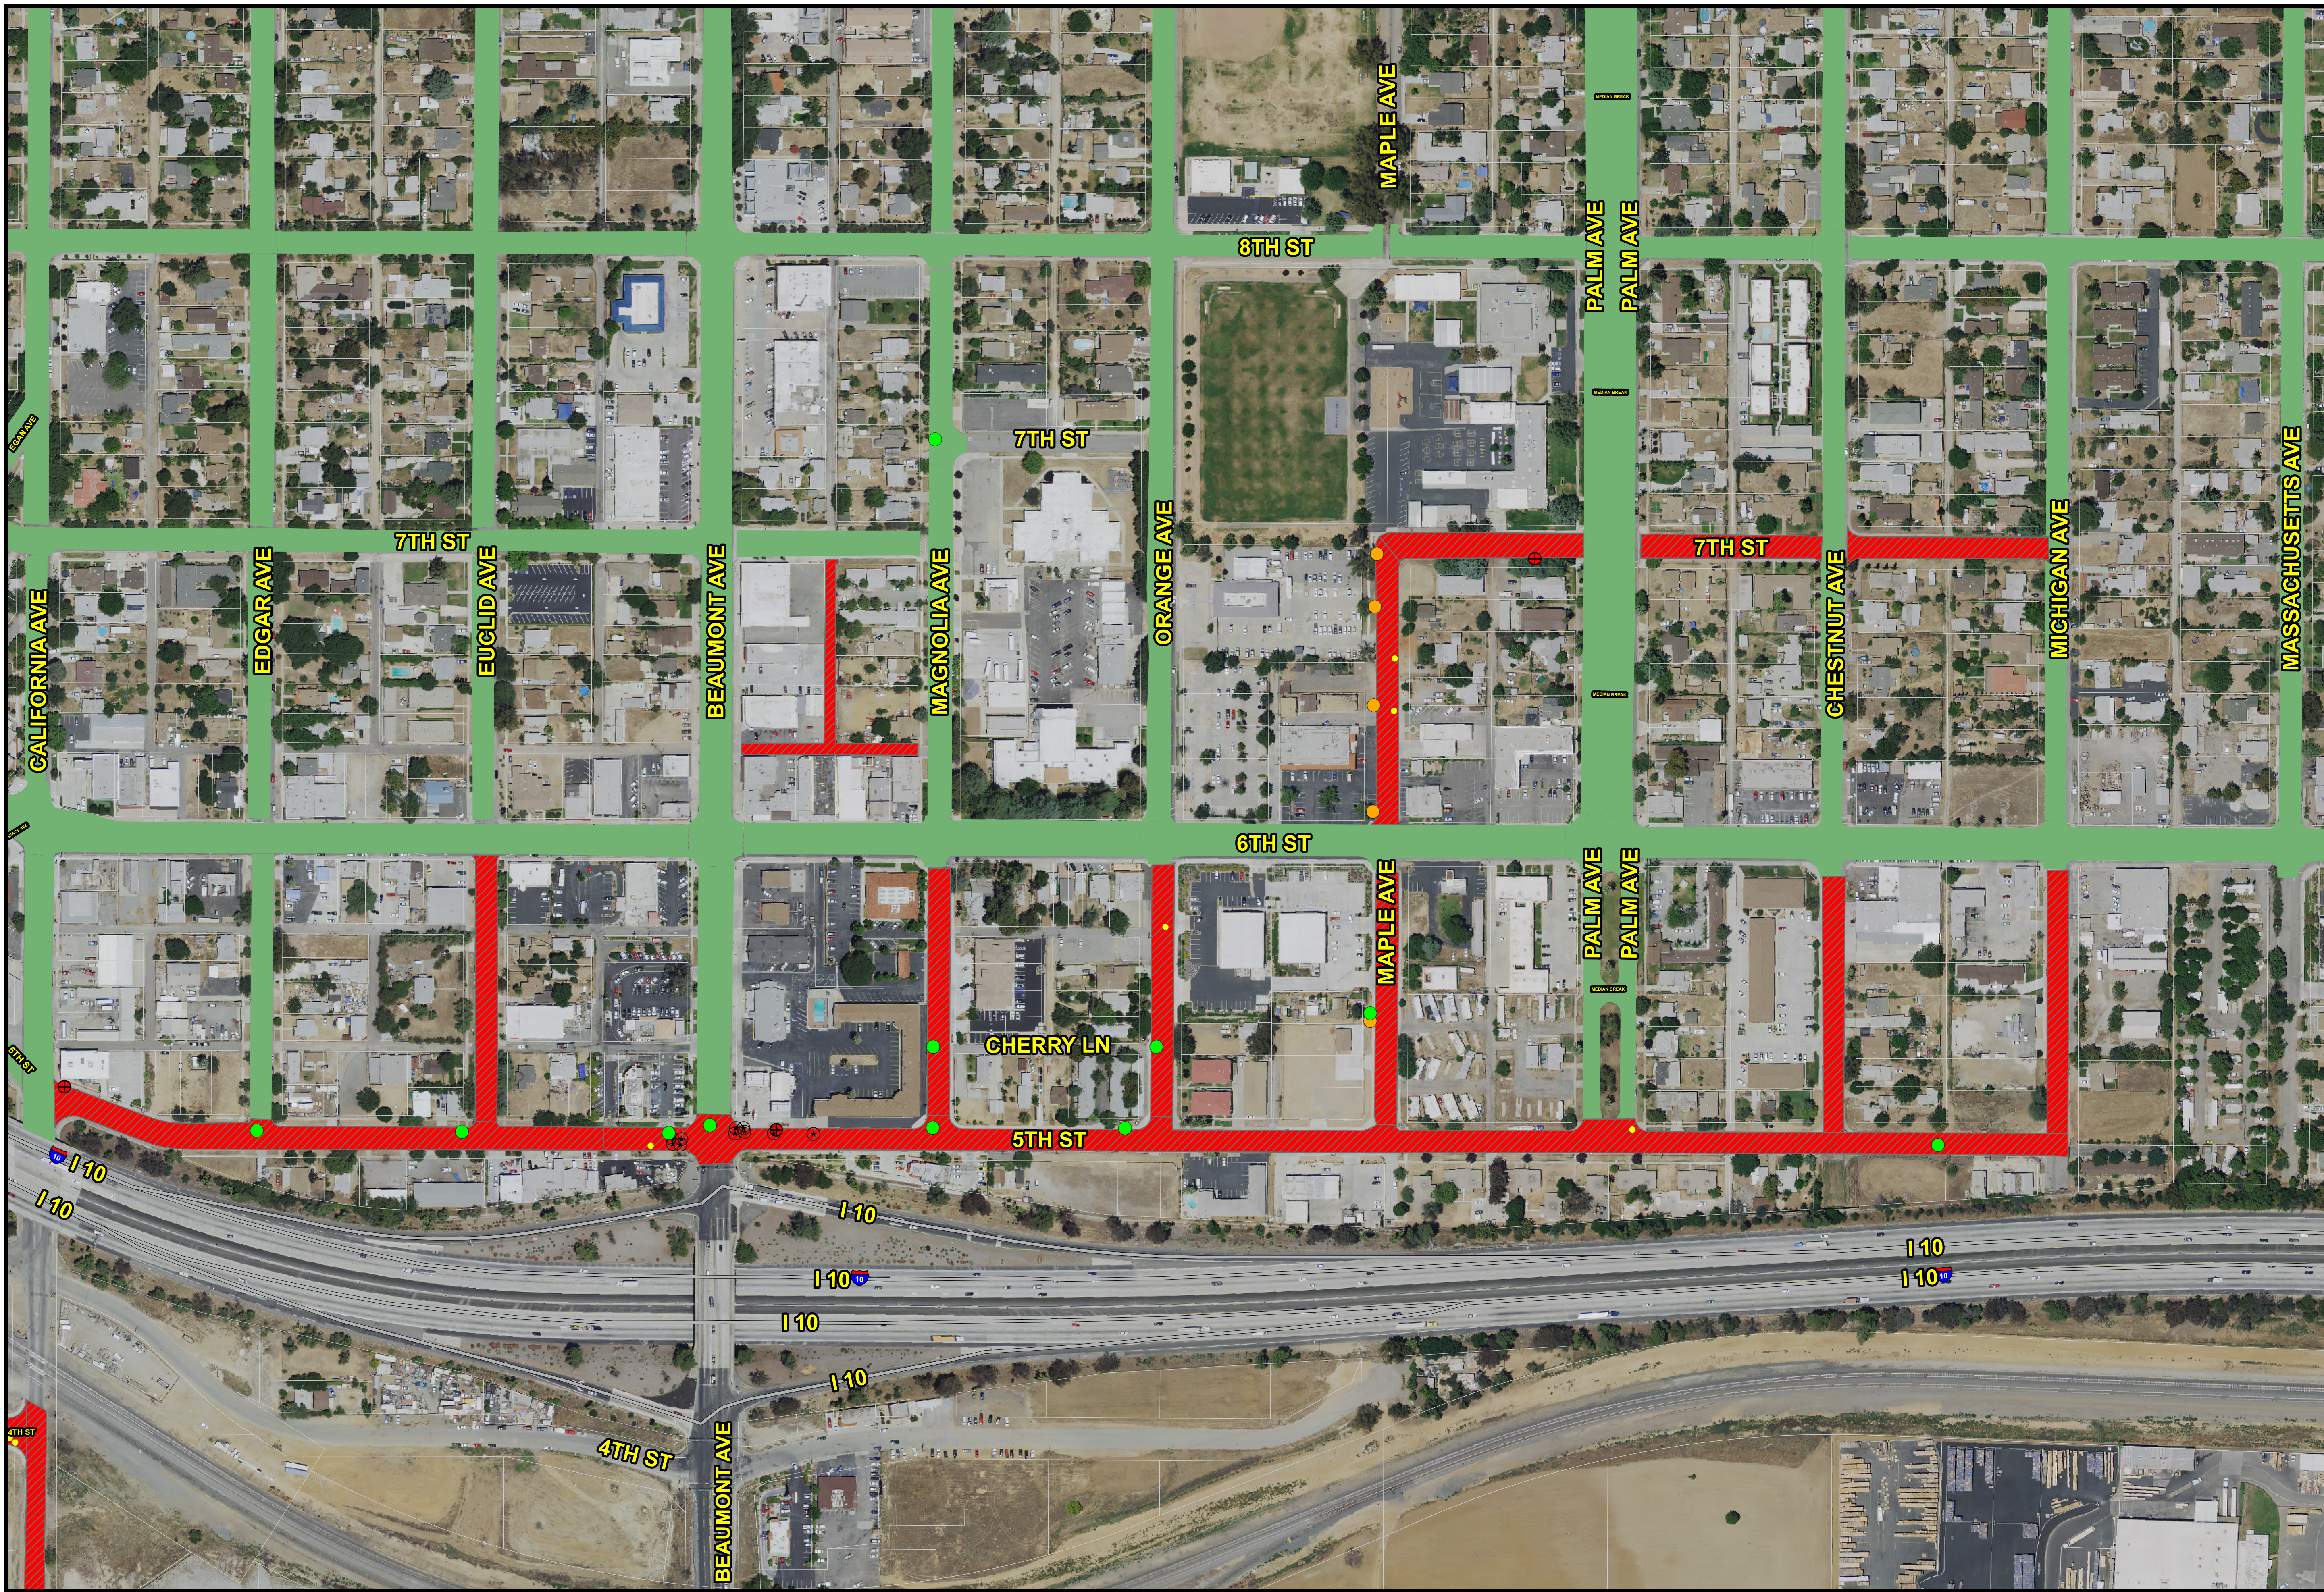


**Legend**

- Sewer Manhole
- Stormdrain Manhole
- ⊙ Traffic Loop
- Gas Valve
- Edison Vault

**FY 2024 Streets Project**

- Slurry
- Full-Depth
- Mill
- Completed Streets

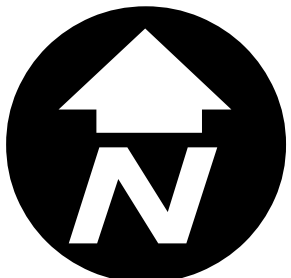

**CITY OF BEAUMONT**  
**Citywide Street Rehabilitation and Maintenance FY24**  
**PUBLIC WORKS DEPARTMENT**

Date Created: 5/14/2024

**Public Works Department**  
 550 E. 6th Street  
 Beaumont, CA 92223  
 (951) 769-8522  
[www.beaumontca.gov](http://www.beaumontca.gov)




**Legend**

- Sewer Manhole
- Stormdrain Manhole
- Traffic Loop
- Gas Valve
- Edison Vault

**FY 2024 Streets Project**


- Slurry
- Full-Depth
- Mill
- Completed Streets

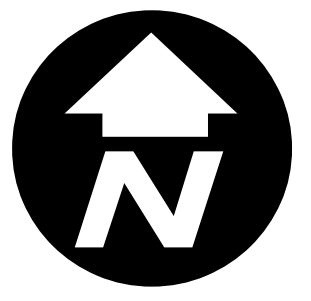

**CITY OF BEAUMONT**  
**Citywide Street Rehabilitation and Maintenance FY24**  
**PUBLIC WORKS DEPARTMENT**

Date Created: 5/14/2024

**Public Works Department**  
 550 E. 6th Street  
 Beaumont, CA 92223  
 (951) 769-8522  
[www.beaumontca.gov](http://www.beaumontca.gov)

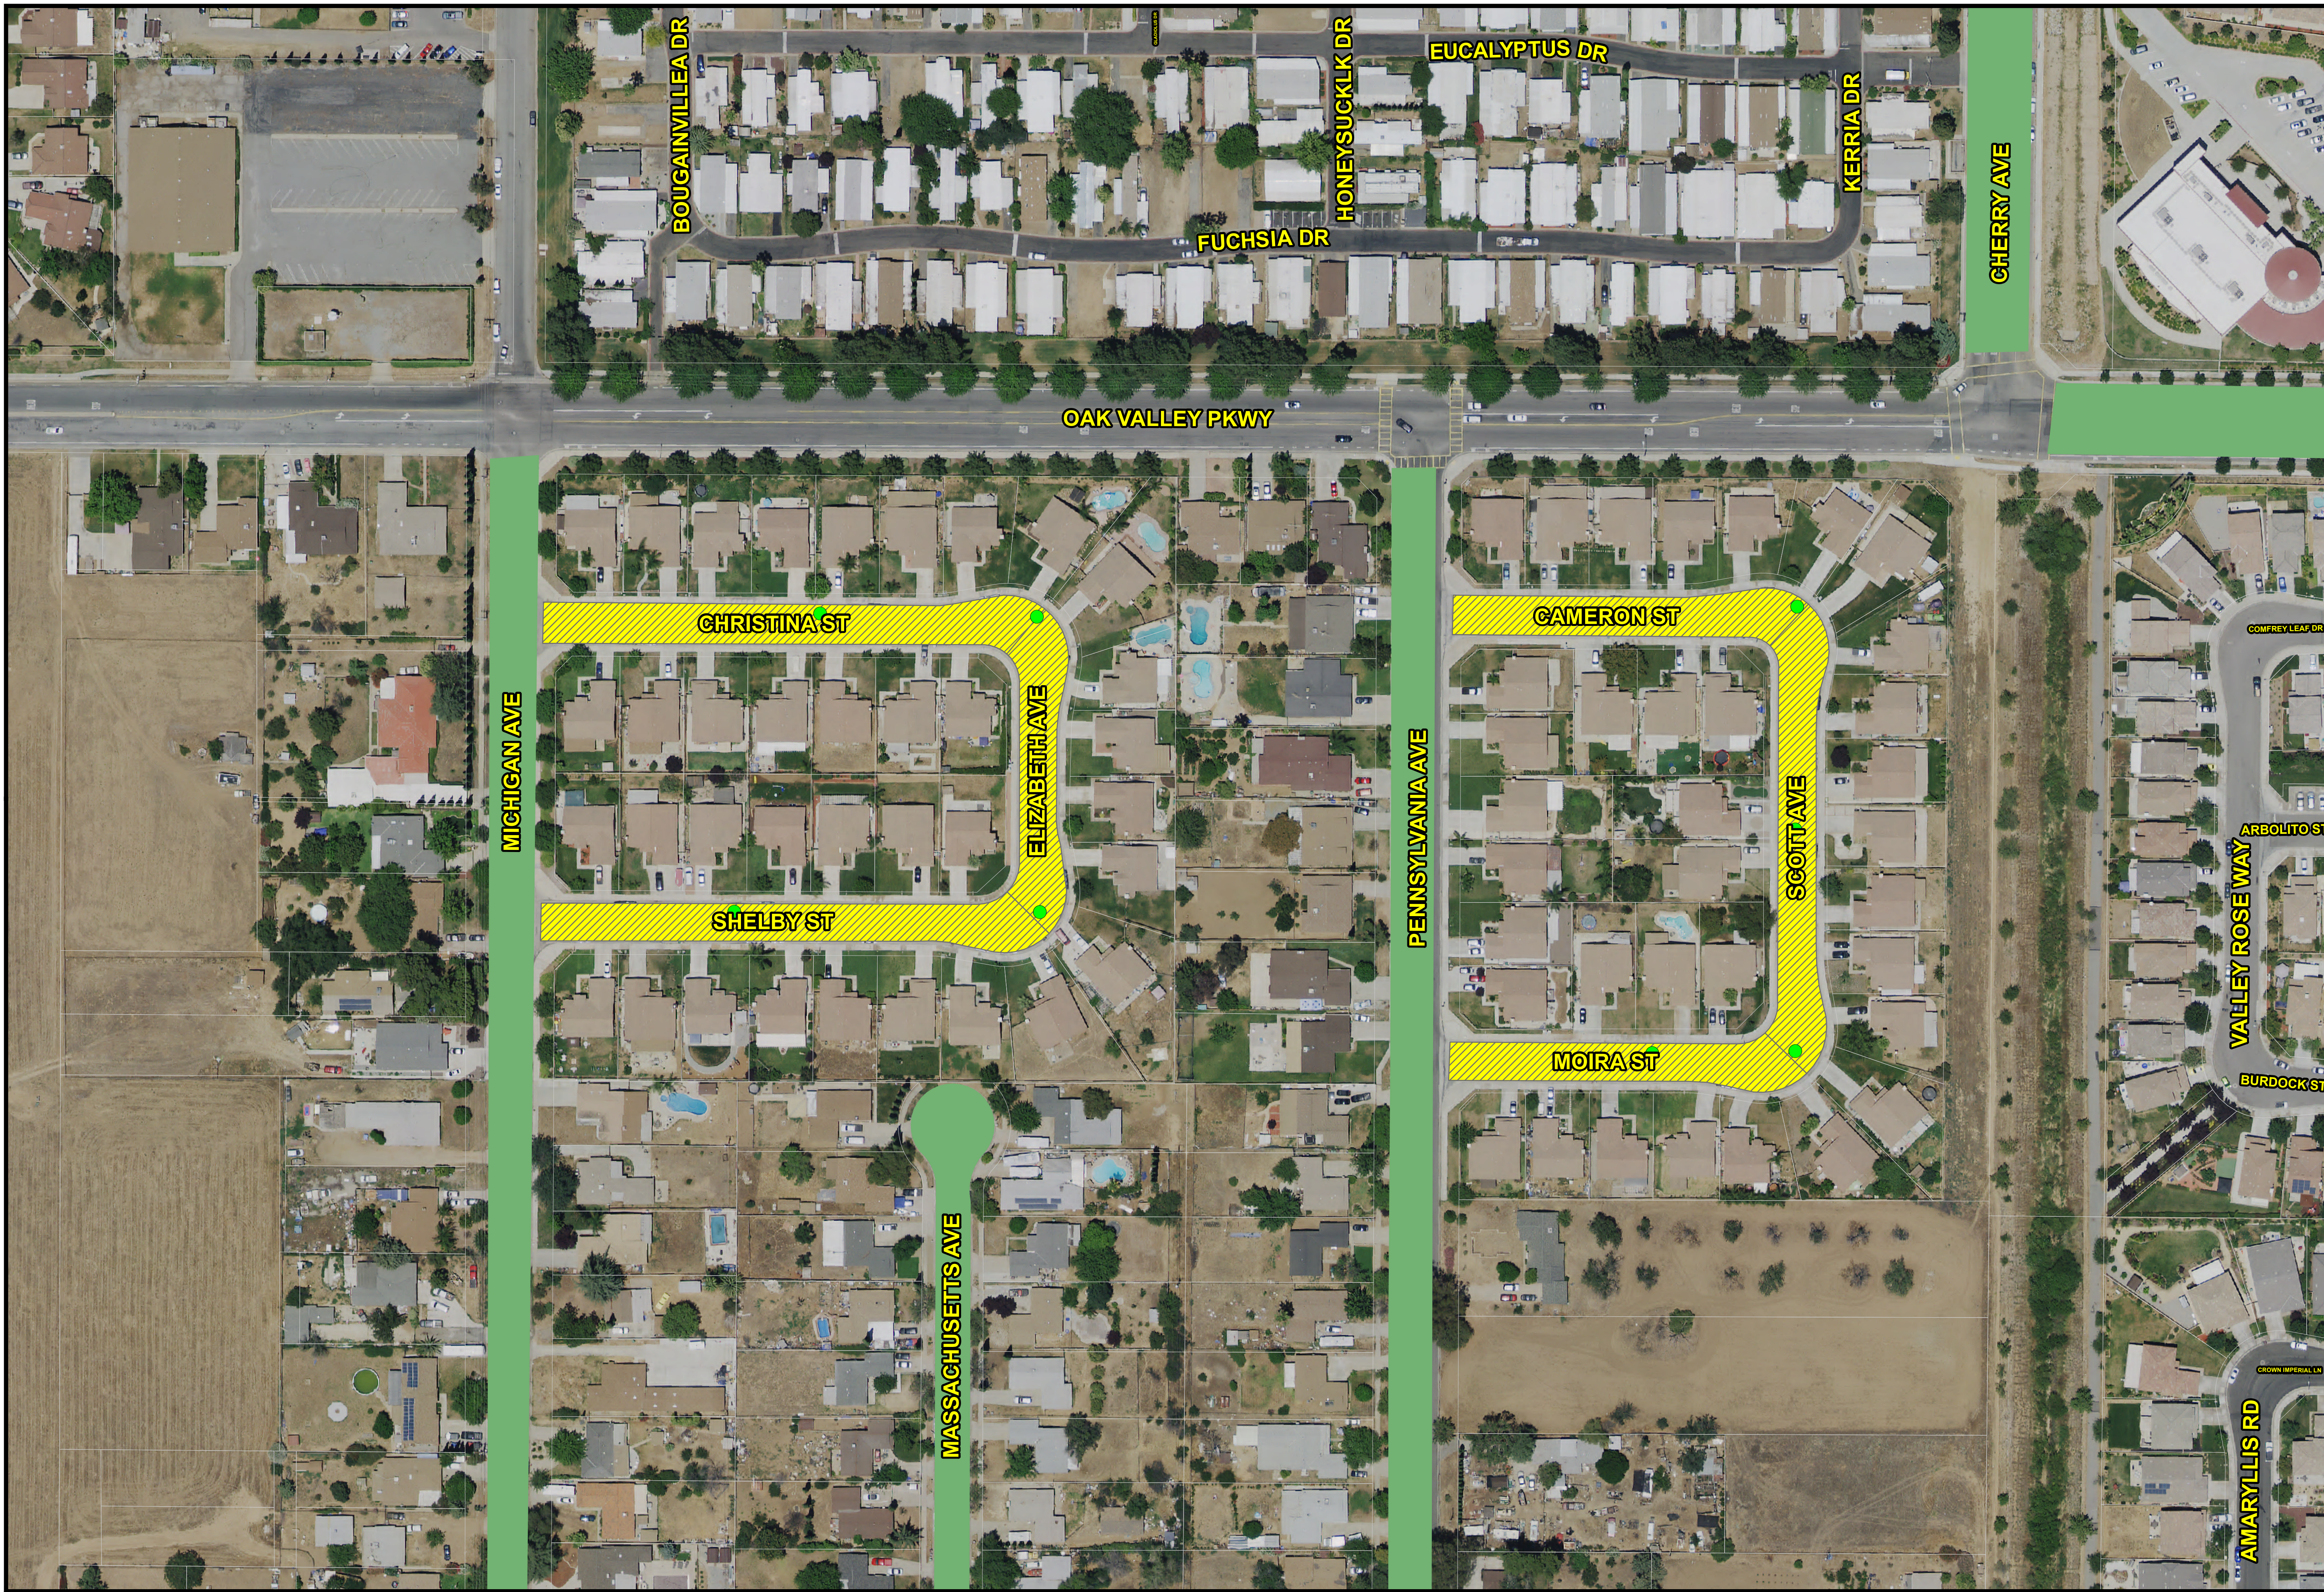


**Legend**

- Sewer Manhole
- Stormdrain Manhole
- ⊙ Traffic Loop
- Gas Valve
- Edison Vault

**FY 2024 Sreets Project**

- Slurry
- Full-Depth
- Mill
- Completed Streets

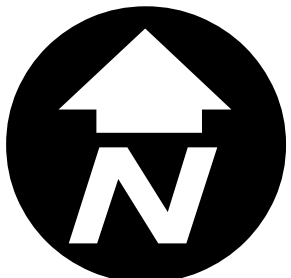

**CITY OF BEAUMONT**  
**Citywide Street Rehabilitation and Maintenance FY24**  
**PUBLIC WORKS DEPARTMENT**

Date Created: 5/14/2024

**Public Works Department**  
 550 E. 6th Street  
 Beaumont, CA 92223  
 (951) 769-8522  
[www.beaumontca.gov](http://www.beaumontca.gov)


Street Name	From	To	Treatment	Area (SF)	Location
Fourth	Elm	California	Mill	66356.41835	4th
Walnut	Third	Fourth	Mill	14850.22947	4th
Grace	Third	Fourth	Mill	19963.02041	4th
Olive	Fourth	B	Mill	11833.10612	4th
B	Elm	Fourth	Mill	36613.18673	4th
Elm	S/O Fourth	B	Mill	28629.24837	4th
Wellwood	B	End	Mill	6452.335587	4th
Egan	B	End	Mill	6475.142492	4th
Fourth	Viele	Elm	Mill	41026.01325	4th
Viele	Fourth	UPRR	Mill	58534.60767	4th
California	First	Fourth	Mill	68168.14432	4th
Olive	S/O Fourth	Fourth	Mill	9009.766438	4th
Elizabeth	Christina	Shelby	Slurry	11297.89578	TownCenter
Christina	Michigan	Elizabeth	Slurry	17692.95562	TownCenter
Shelby	Michigan	Elizabeth	Slurry	17043.67062	TownCenter
Scott	Cameron	Moir	Slurry	16246.92603	TownCenter
Cameron	Pennsylvania	Scott	Slurry	12425.00625	TownCenter
Moir	Pennsylvania	Scott	Slurry	12174.13472	TownCenter
Ninth	Palm	Chestnut	Full-Depth	11729.71976	TownCenter
Ninth	Chestnut	Michigan	Full-Depth	12742.96184	TownCenter
Ninth	Michigan	Massachusetts	Full-Depth	15147.5799	TownCenter
Ninth	Massachusetts	Pennsylvania	Full-Depth	13867.60925	TownCenter
Ninth	Maple	Palm	Full-Depth	11576.46681	TownCenter
Maple	Sixth	Seventh	Mill	21853.61134	TownCenter
Seventh	Maple	Plam	Mill	17454.28662	TownCenter
Seventh	Plam	Chestnut	Mill	14747.33944	TownCenter
Seventh	Chestnut	Michigan	Mill	15613.62289	TownCenter
Fifth	California	Beaumont	Mill	48282.05034	Towncenter
Fifth	Beaumont	Michigan	Mill	115594.686	Towncenter
Magnolia	5th	6th	Mill	19133.15457	Towncenter
Orange	5th	6th	Mill	19733.31299	Towncenter
Maple	5th	6th	Mill	19765.57662	Towncenter
Chestnut	5th	6th	Mill	19425.26571	Towncenter
Michigan	5th	6th	Mill	19686.88805	Towncenter
Fifth	McDonalds	Beaumont	Mill	6385.473953	Towncenter
Euclid	Sixth	Fifth	Mill	20624.52727	Towncenter
Alley E/o Beaumont Ave	Sixth	Seventh	Mill	14220.89994	TownCenter
Massachusetts	Sixth	Eighth	Slurry	45548.62317	Towncenter
Massachusetts	Eighth	Tenth	Slurry	19680.87073	Towncenter

FY24 Street Project Ramp Rehabilitation						
#	Street	Cross Street/Location	Corner	Case	Repair Description	Area (sf)
1	9th	Palm	SW	B	Truncated Domes	
2	9th	Maple	NE	B	Truncated Domes	
3	9th	Maple	SE	B	Truncated Domes	
4	7th	Palm	NW	A	Truncated Domes	
5	7th	Palm	NE	A	Truncated Domes	
6	7th	Palm	SW	A	Truncated Domes	
7	7th	Palm	SE	A	Truncated Domes	
8	California	1st	NE	A	Complete Removal and Replacement	145
9	California	3rd	SE	A	Complete Removal and Replacement	345
10	4th	B St	NW	A	Complete Removal and Replacement	220
11	4th	B St	NE	B	Truncated Domes	
12	B St	Park Corner	SW	A	Complete Removal and Replacement	240
13	B St	Egan	NE	A	Complete Removal and Replacement	285
14	B St	Olive	SE	A	Complete Removal and Replacement	210
15	4th	Viele	NW	B	Truncated Domes	
16	Viele	Driveway	NW	A	Complete Removal and Replacement	270
17	Viele	Driveway	SW	A	Complete Removal and Replacement	320
18	5th	Beaumont Ave	SE	D	Complete Removal and Replacement	89
19	5th	Beaumont Ave	SW	A	Complete Removal and Replacement	186
20	5th	Beaumont Ave	NW	A	Complete Removal and Replacement	332
21	5th	Beaumont Ave	NE	A	Complete Removal and Replacement	291
22	6th	Maple	SE	A	Complete Removal and Replacement	200

**AC Mill Schedule:**  
California & Viele: 3" (0.25') Mill  
All other "Mill" Streets: 2" (0.17') Mill

**New Pavement Depth & Overlay Schedule:**  
California & Viele: 4" (0.33') Overlay  
All other "Mill" Streets: 2" (0.17') Overlay  
9th Street: 4" (0.33') New Asphalt Section

**Striping Schedule:**  
Restore and Re-establish all Existing Striping  
5th Street: Add Centerline Striping from Beaumont Avenue to Maple Avenue

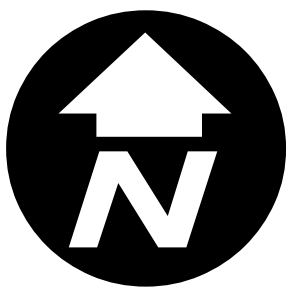

**CITY OF BEAUMONT**  
**Citywide Street Rehabilitation and Maintenance FY24**  
**PUBLIC WORKS DEPARTMENT**

Date Created: 5/14/2024

