

BOUNDARIES - POTENTIAL ANNEXATION AREA

COMMUNITY FACILITIES DISTRICT NO. 2025-M (MAINTENANCE SERVICES)



CITY OF BEAUMONT, COUNTY OF RIVERSIDE, STATE OF CALIFORNIA

I HEREBY CERTIFY THAT THE WITHIN MAP SHOWING PROPOSED BOUNDARIES OF THE POTENTIAL ANNEXATION AREA OF COMMUNITY FACILITIES DISTRICT NO. 2025-S (MAINTENANCE SERVICES), CITY OF BEAUMONT, COUNTY OF RIVERSIDE, STATE OF CALIFORNIA, WAS APPROVED BY THE CITY OF BEAUMONT AT A REGULAR MEETING THEREOF, HELD ON _____ DAY OF _____, 20____, BY RESOLUTION NO. _____

CITY CLERK
CITY OF BEAUMONT

FILED IN THE OFFICE OF THE CITY CLERK,
CITY OF BEAUMONT, THIS ____ DAY OF _____, 20____.

CITY CLERK
CITY OF BEAUMONT

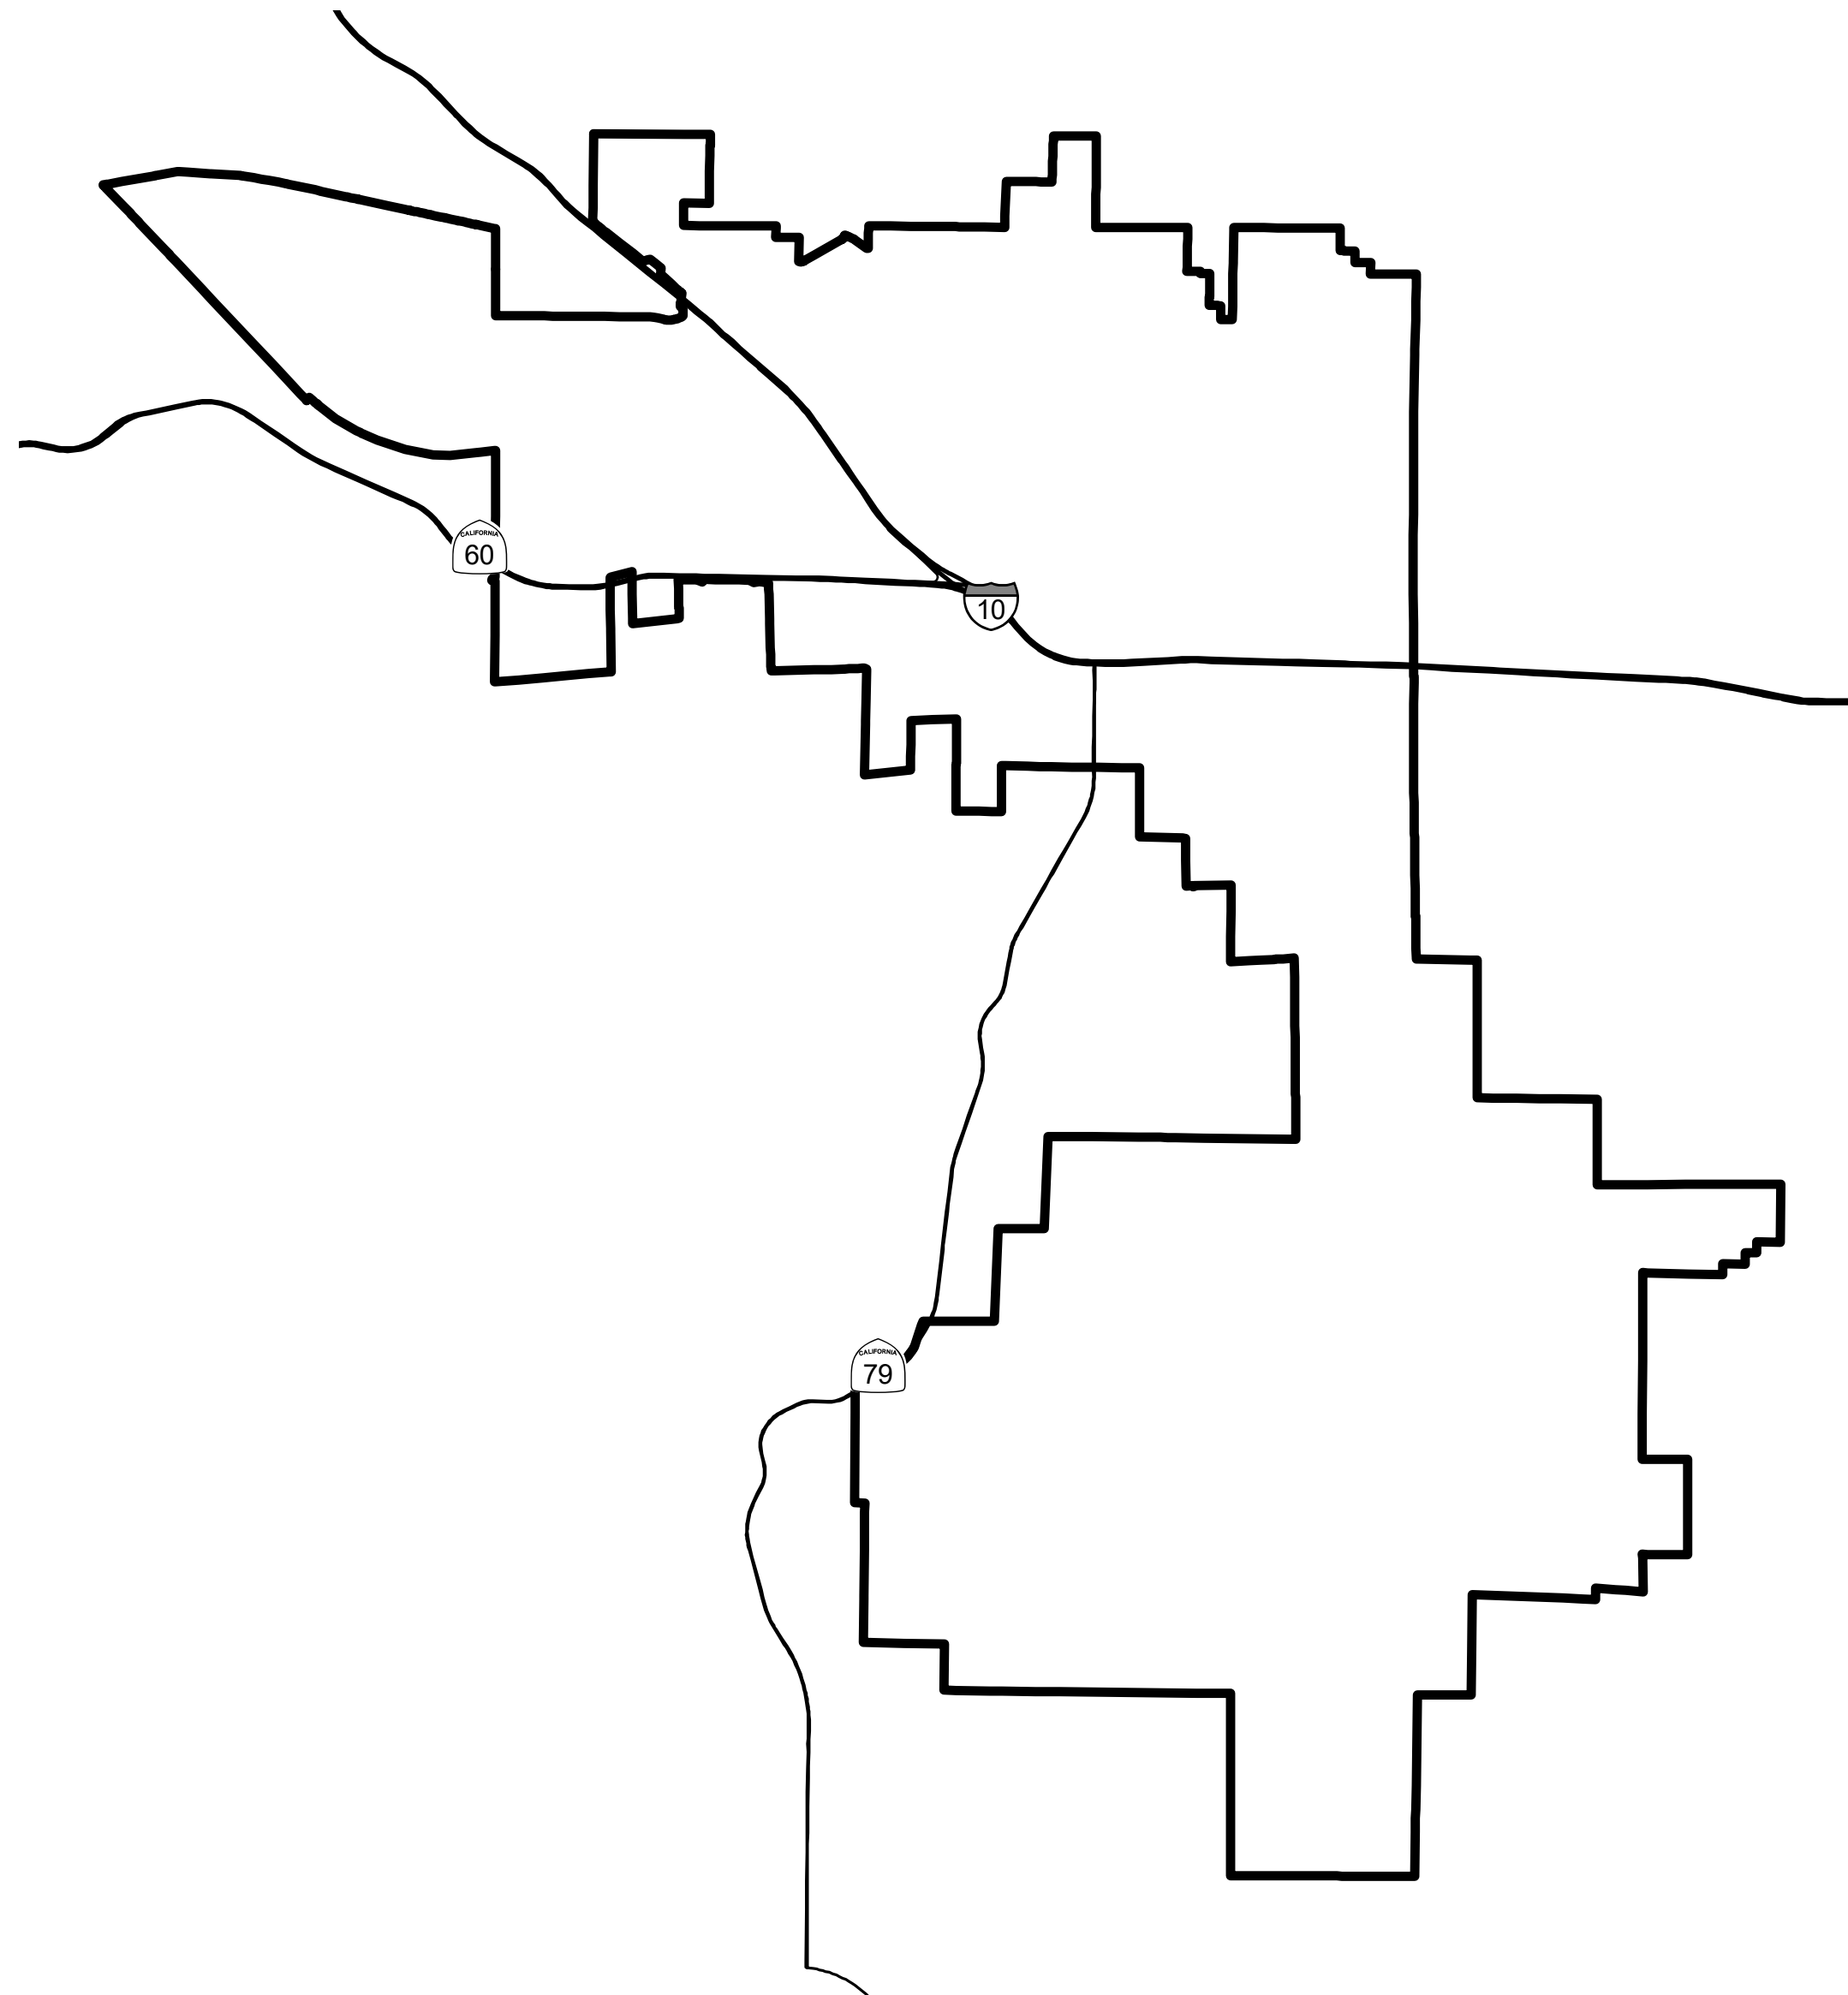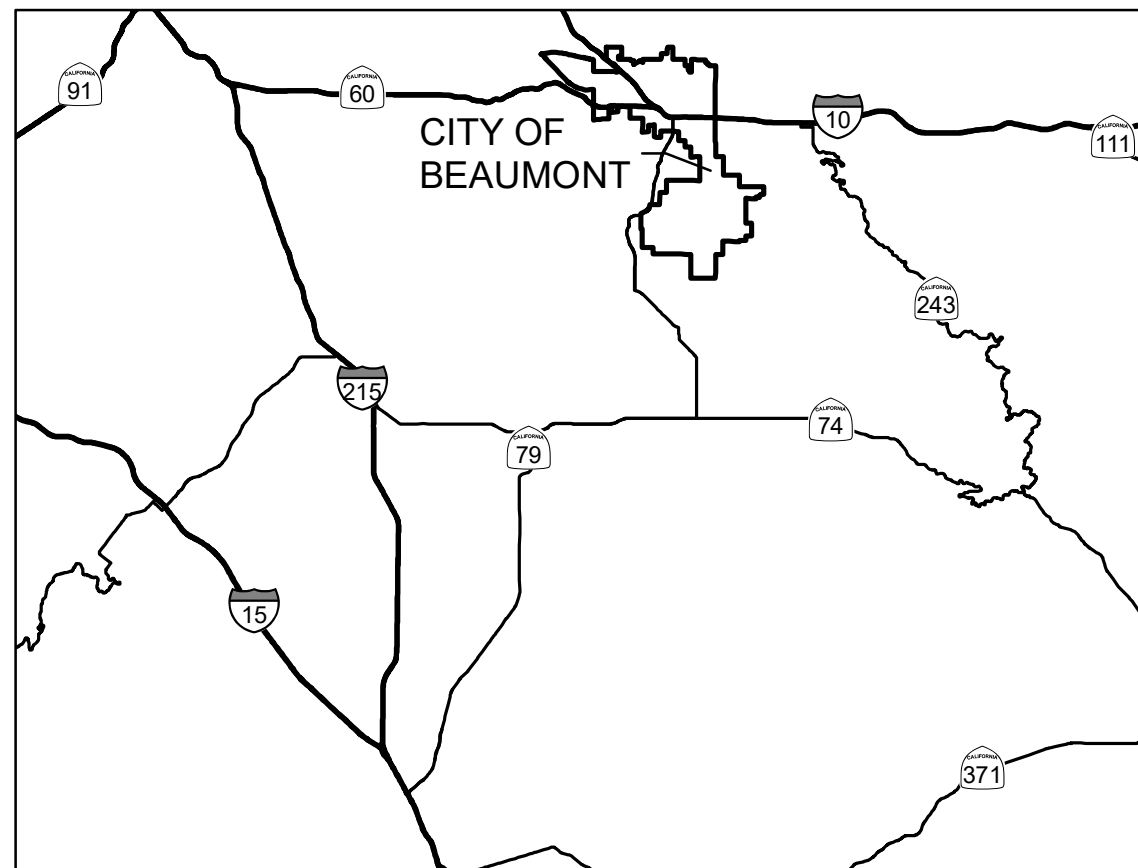

RECORDED THIS ____ DAY OF _____, 20____ AT
THE HOUR OF ____ O'CLOCK __M IN BOOK ____
PAGE ____ OF MAPS OF ASSESSMENT AND COMMUNITY
FACILITIES DISTRICTS IN THE OFFICE OF THE COUNTY
RECORDER, IN THE COUNTY OF RIVERSIDE, STATE OF
CALIFORNIA.

FEE: _____ NO.: _____
PETER ALDANA, ASSESSOR, COUNTY CLERK, RECORDER

BY: _____
DEPUTY

LEGEND

———— ANNEXATION BOUNDARY

